




ERNSTHOMES

133 Indian Lake Road, Suite 201
Hendersonville, TN 37075
P: 615.822.1727 F: 615.826.-8941
www.ernsthomes.net

The Bowwinger

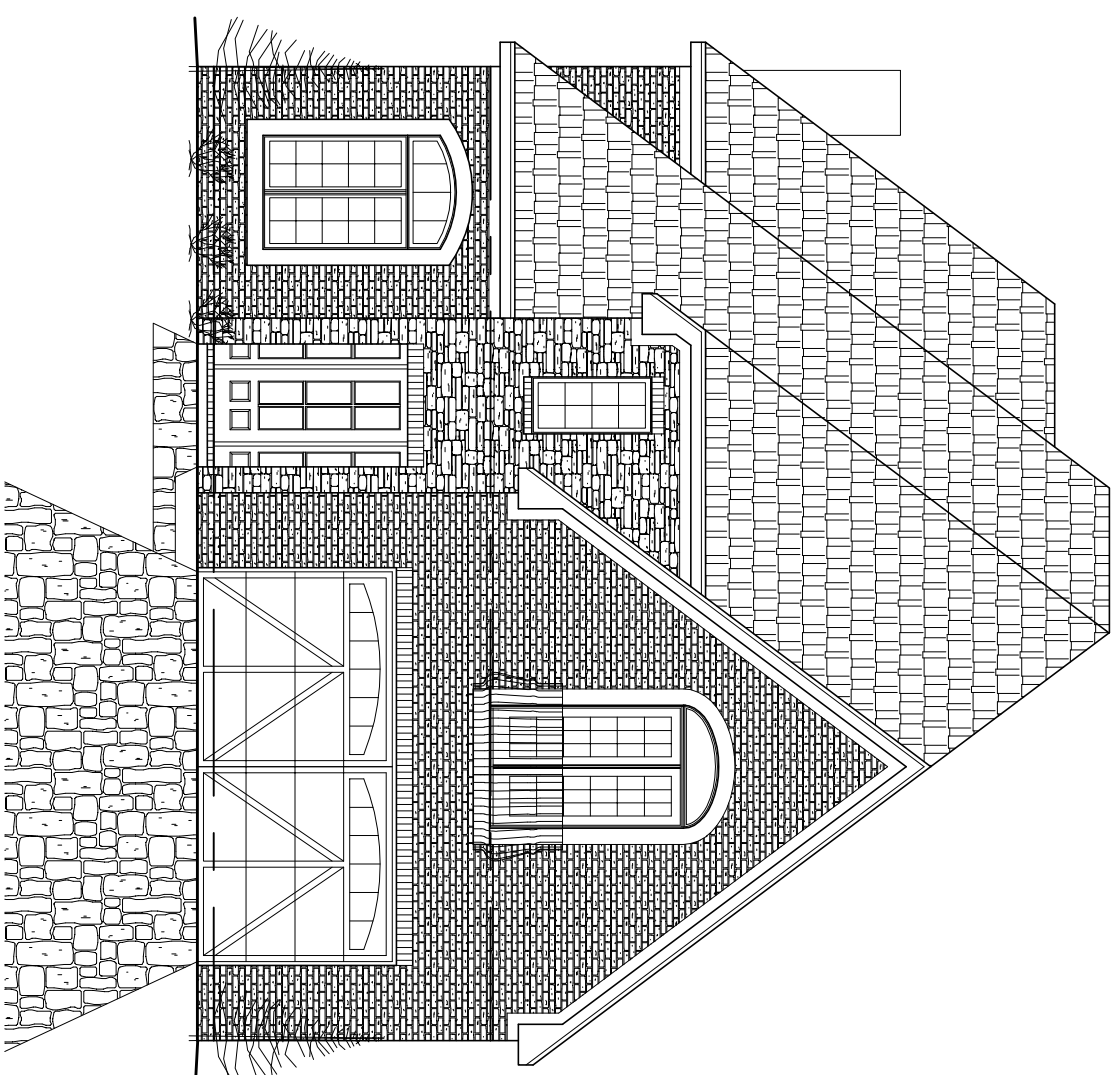


NOTE:
THIS DESIGN BELONGS TO ERNST CONSTRUCTION CORPORATION.
IT IS ILLEGAL TO REPRODUCE, MODIFY, OR UTILIZE IT FOR CONSTRUCTION
WITHOUT WRITTEN PERMISSION OF ERNST CONSTRUCTION CORPORATION.


Areas Calculations:

LOWER LEVEL	0000 sq. ft.
MAIN LEVEL	1,929 sq. ft.
UPPER LEVEL	665 sq. ft.
BONUS	0000 sq. ft.
TOTAL HEATED	2,594 sq. ft.

Upper Level

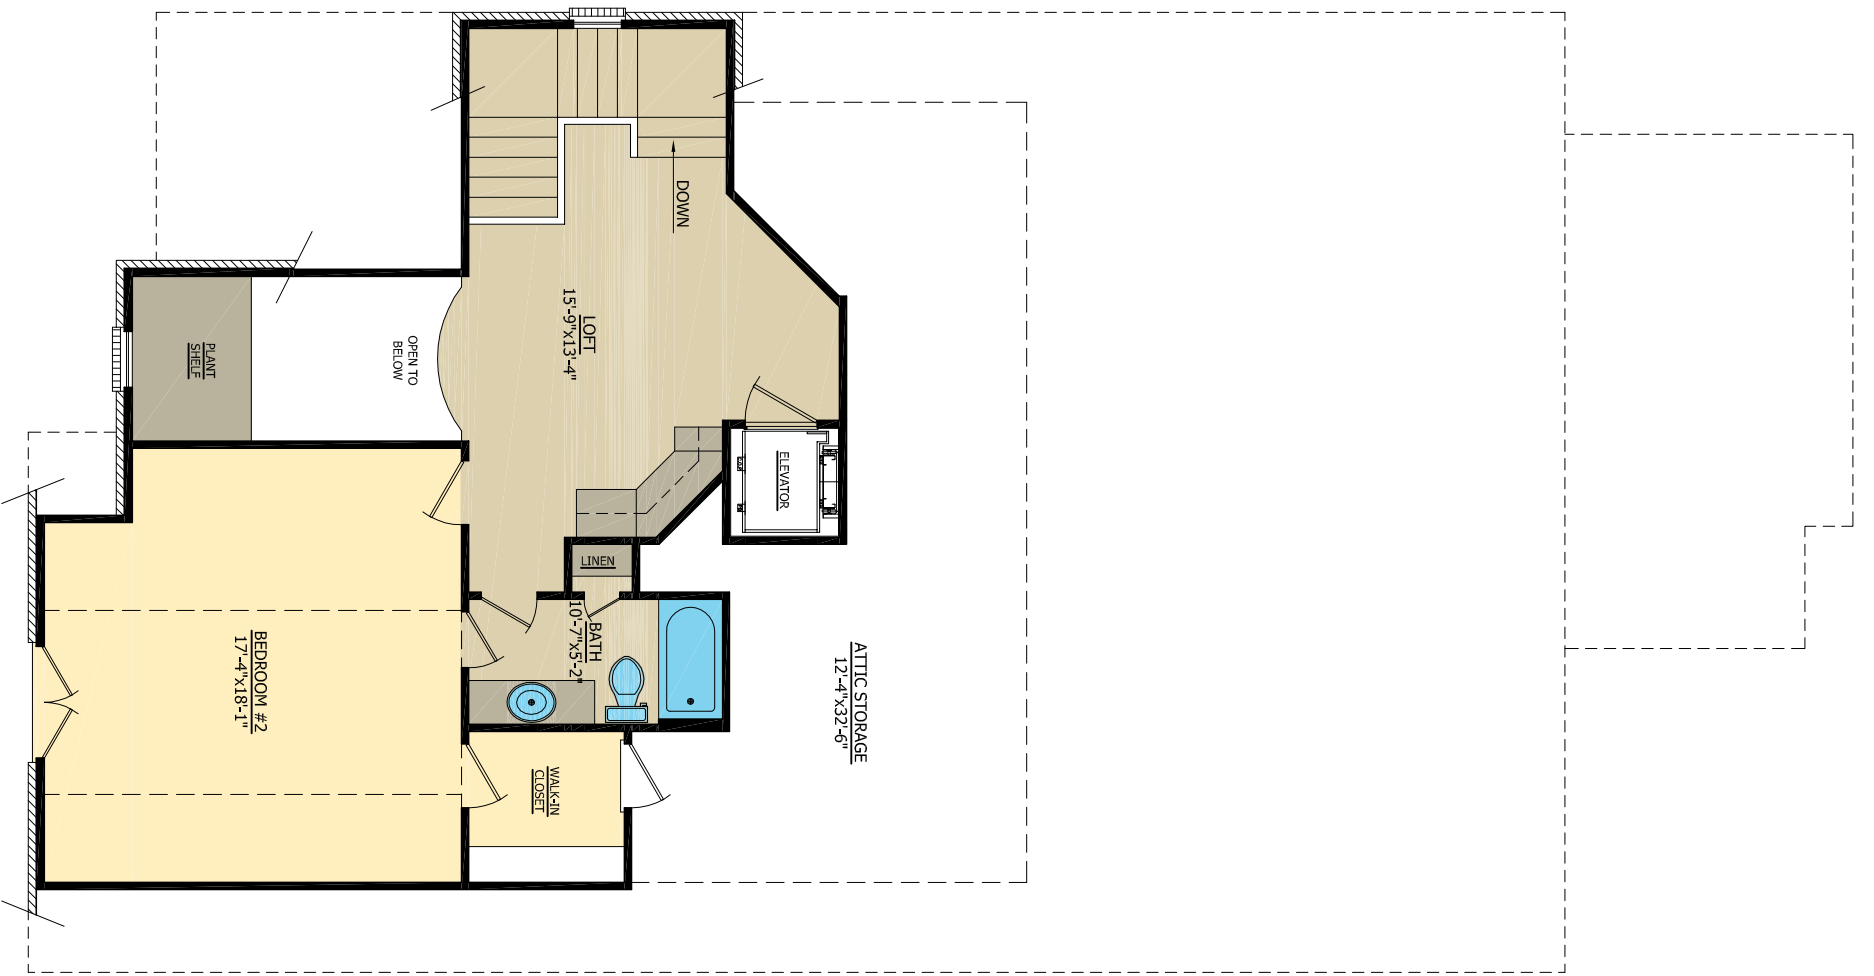

Main Level

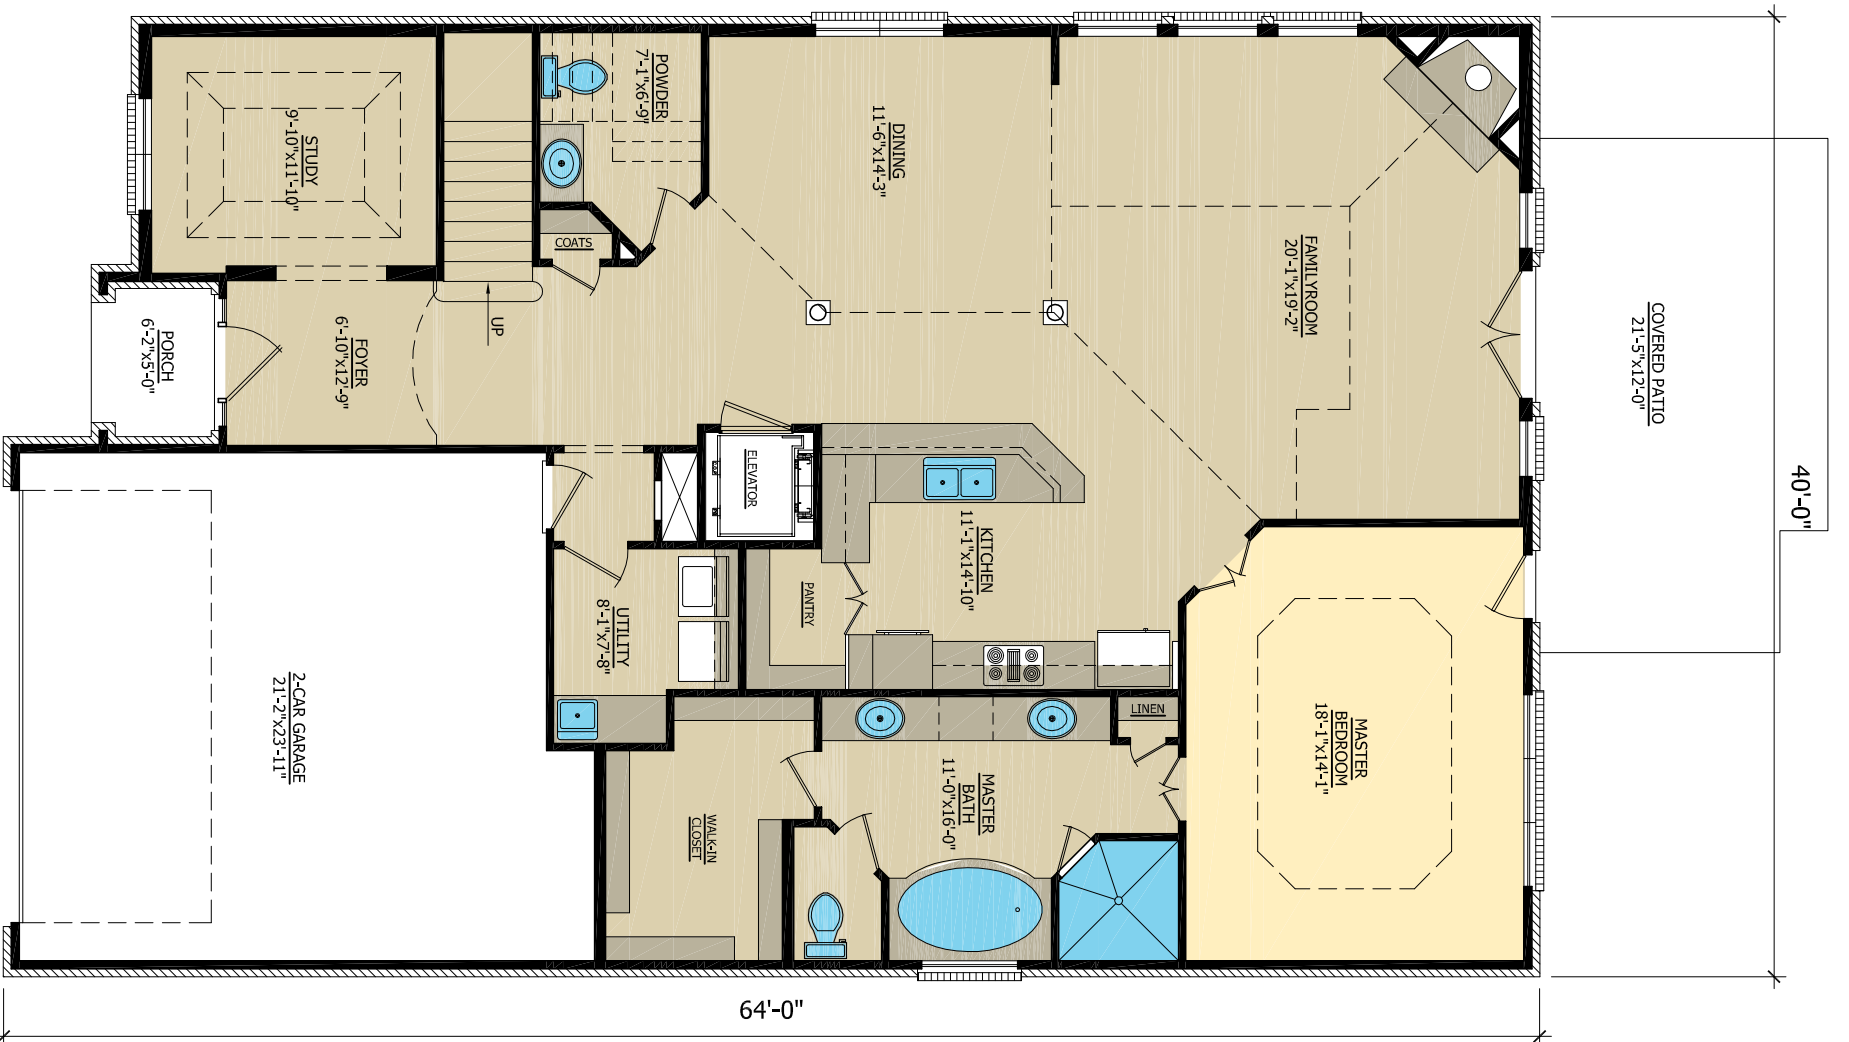

NOTE: THIS DESIGN REQUIRES A BUILT HOME. IT IS ILLEGAL TO REPRODUCE, MIRROR, OR UNLESS FOR CONSTRUCTION WITHOUT WRITTEN PERMISSION OF ERNST HOMES.

SHEET NAME

FLOOR PLANS



ERNST HOMES

133 Indian Lake Road, Suite 201
 Hendersonville, TN 37075
 P: 615.822.1727 F: 615.826.-8941
 www.ernsthomes.net

Plan Name: *The Barringer*

Plan Book # 2

NOT TO SCALE