




ERNSTHOMES

133 Indian Lake Road, Suite 201
Hendersonville, TN 37075
P: 615.822.1727 F: 615.826.-8941
www.ernsthomes.net

The Beaumont

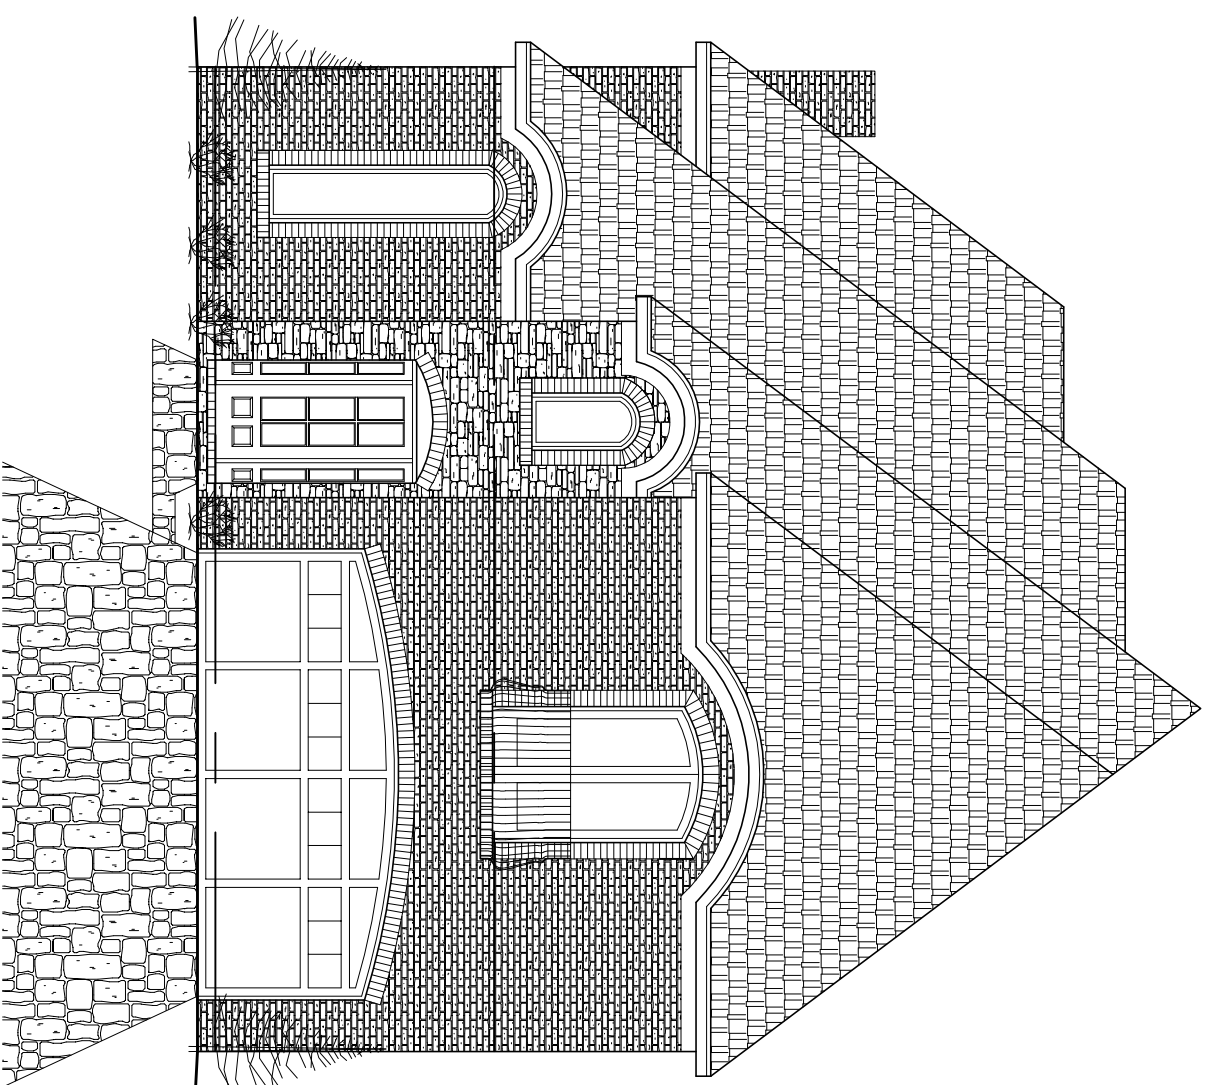


NOTE:
THIS DESIGN BELONGS TO ERNST CONSTRUCTION CORPORATION.
IT IS ILLEGAL TO REPRODUCE, MODIFY, OR UTILIZE IT FOR CONSTRUCTION
WITHOUT WRITTEN PERMISSION OF ERNST CONSTRUCTION CORPORATION.


Areas Calculations:

LOWER LEVEL	0000 sq. ft.
MAIN LEVEL	1,928 sq. ft.
UPPER LEVEL	1,274 sq. ft.
BONUS	0000 sq. ft.
TOTAL HEATED	3,202 sq. ft.

Upper Level

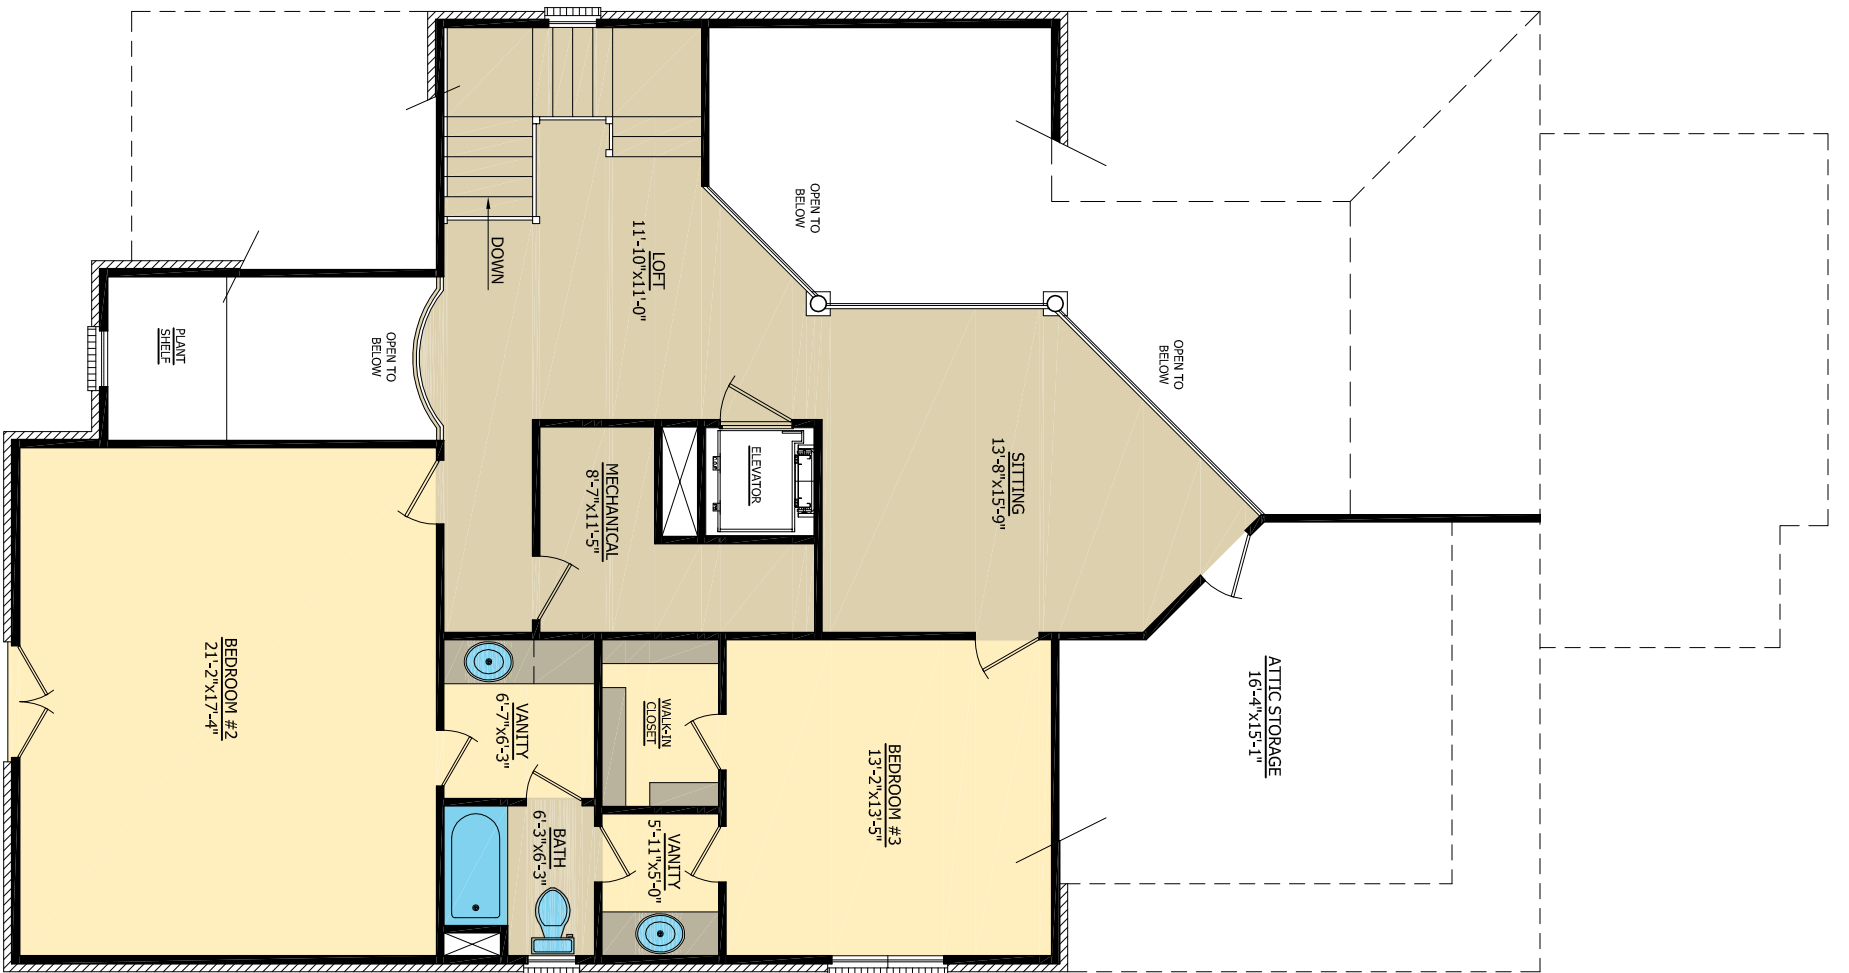

Main Level

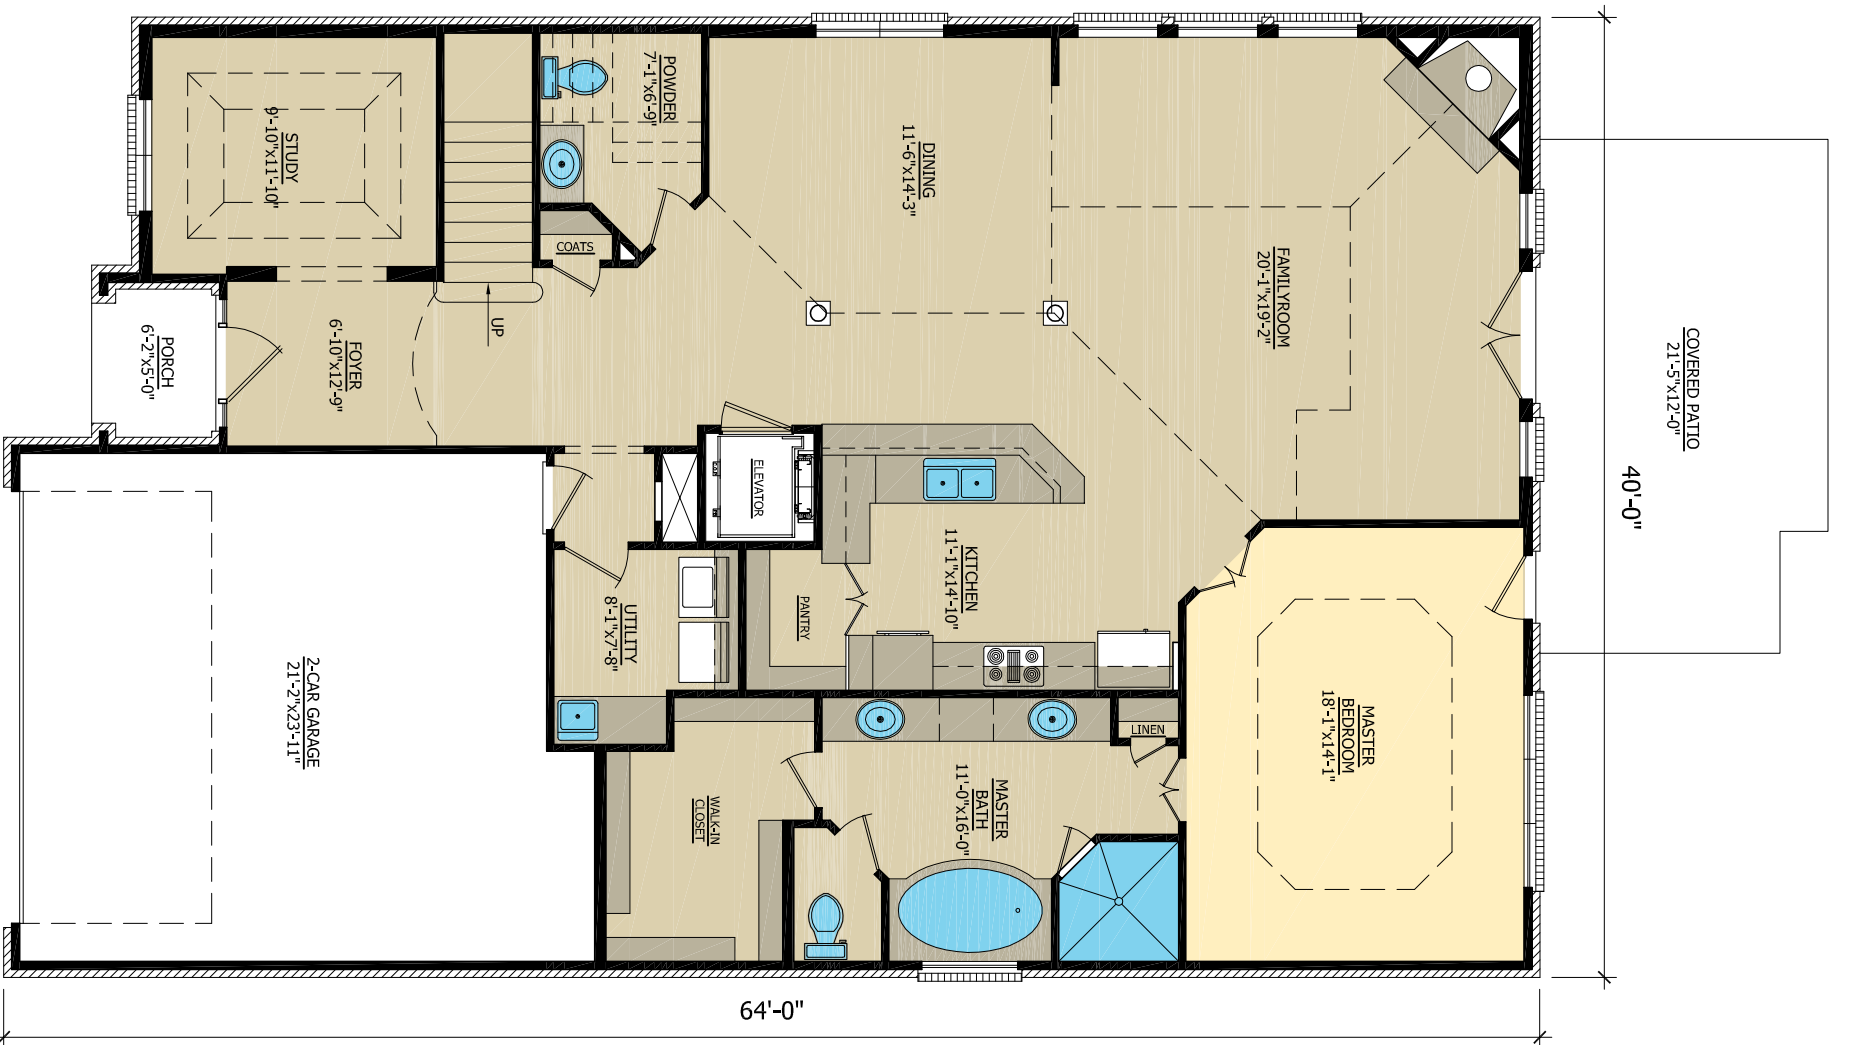

NOTE:
THIS DESIGN IS INTENDED FOR CONSTRUCTION WITHOUT WRITTEN PERMISSION OF ERNST HOMES.

SHEET NAME

FLOOR PLANS



ERNST HOMES

133 Indian Lake Road, Suite 201
Hendersonville, TN 37075
P: 615.822.1727 F: 615.826.- 8941
www.ernsthomes.net

Plan Name: *The Beaumont*

Plan Book # 2

NOT TO SCALE