



ERNSTHOMES

133 Indian Lake Road, Suite 201
Hendersonville, TN 37075
P: 615.822.1727 F: 615.826.-8941
www.ernsthomes.net

The Brighton-2




Front Elevation


NOTE:
THIS DESIGN BELONGS TO ERNST CONSTRUCTION CORPORATION.
IT IS ILLEGAL TO REPRODUCE, MODIFY, OR UTILIZE IT FOR CONSTRUCTION
WITHOUT WRITTEN PERMISSION OF ERNST CONSTRUCTION CORPORATION.

Areas Calculations:

LOWER LEVEL	0000 sq. ft.
MAIN LEVEL	1,963 sq. ft.
UPPER LEVEL	1,242 sq. ft.
BONUS	0000 sq. ft.
TOTAL HEATED	3,205 sq. ft.

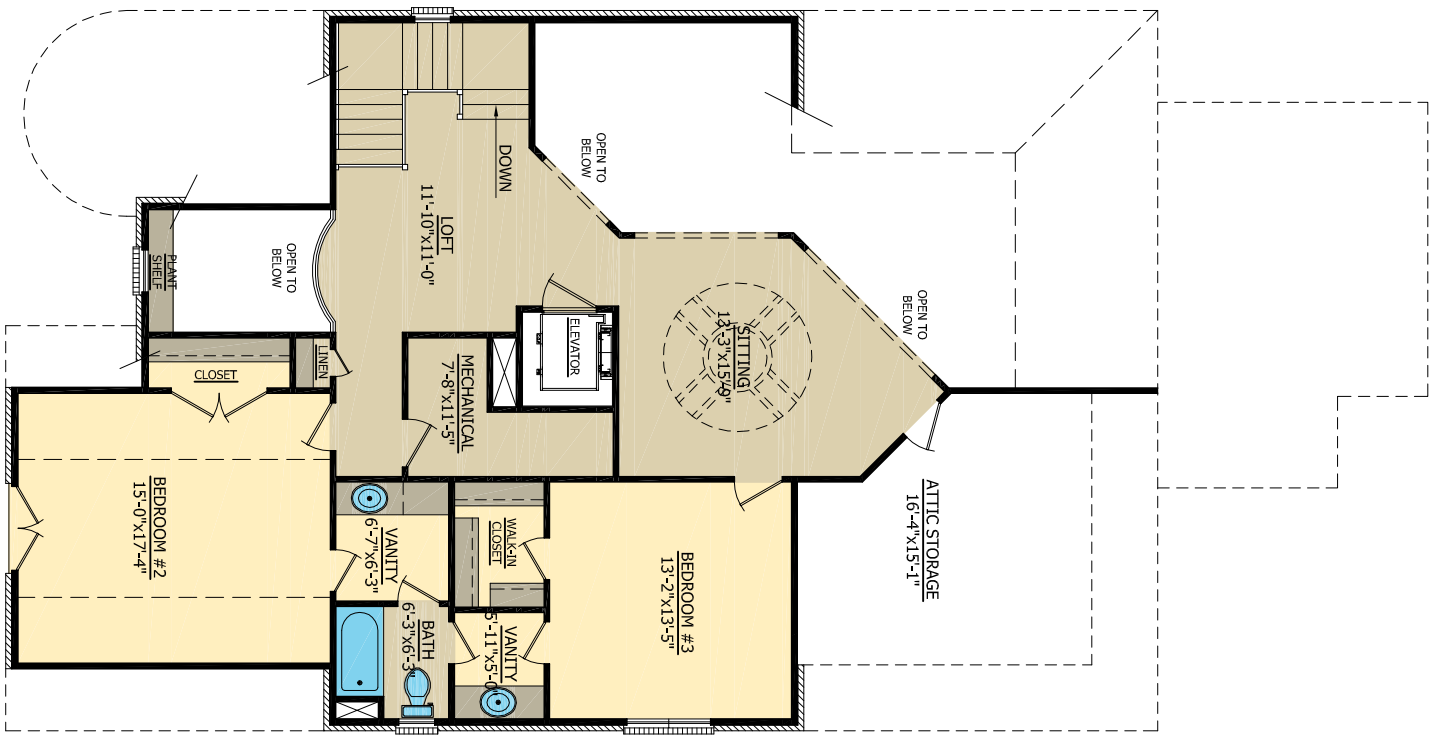

Upper Level

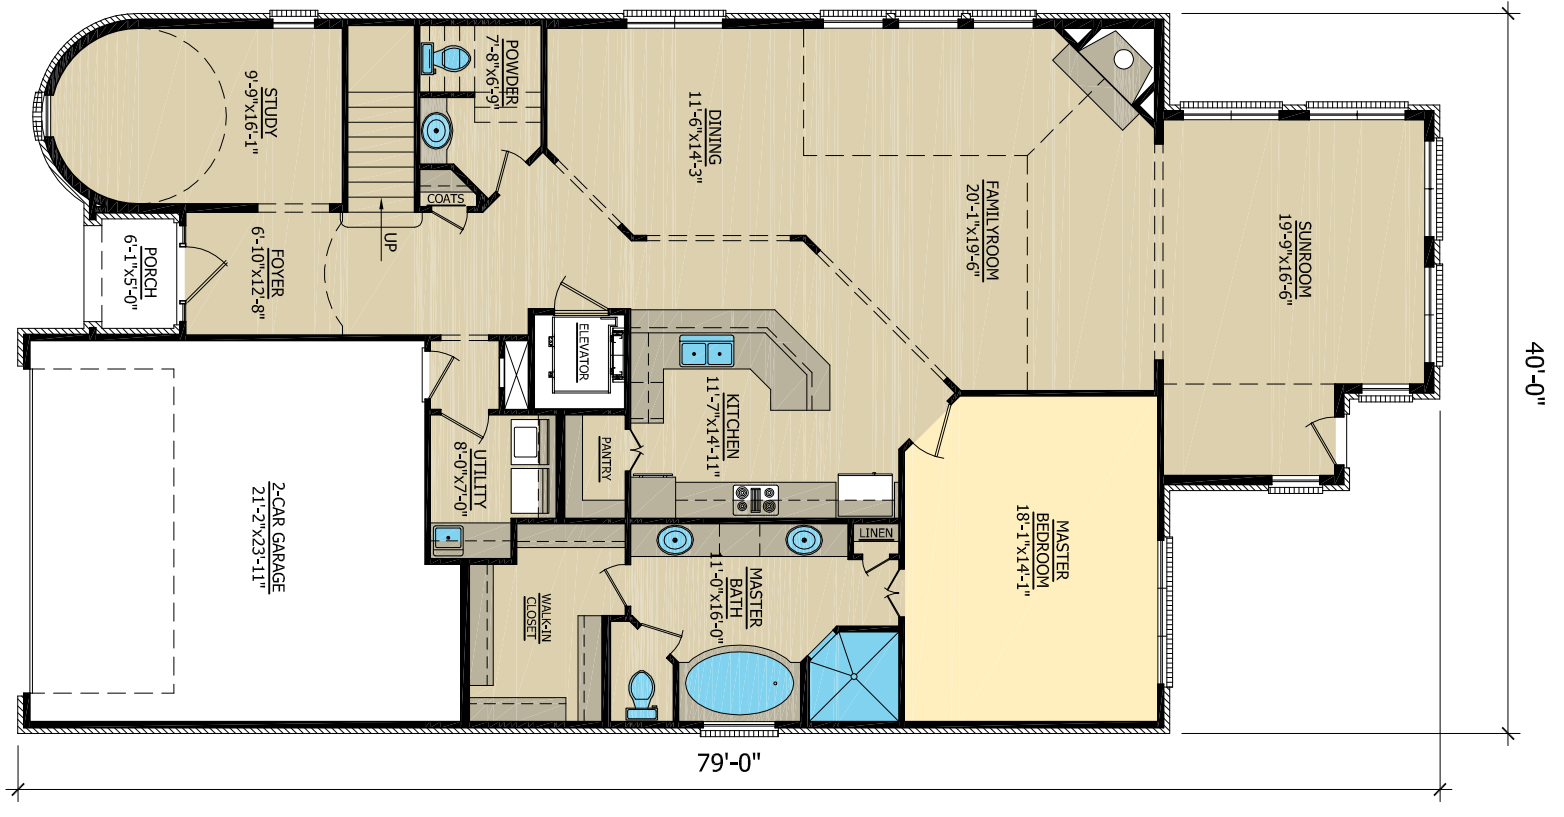

Main Level

NOTE:
THIS PERSON REMAINS AN ARTIST IMPRESSION.
IT IS ILLEGAL TO REPRODUCE THIS DRAWING OR ANY PART THEREOF FOR CONSTRUCTION
WITHOUT WRITTEN PERMISSION OF ERNST HOMES.



**ERNST
HOMES**

133 Indian Lake Road, Suite 201
Hendersonville, TN 37075
P: 615.822.1727 F: 615.826.- 8941
www.ernsthomes.net

Plan Name: The Brighton-2

Plan Book # 2

NOT TO SCALE

SHEET NAME

FLOOR PLANS