




**ERNST**HOMES

133 Indian Lake Road, Suite 201  
Hendersonville, TN 37075  
P: 615.822.1727 F: 615.826.-8941  
www.ernsthomes.net

# The Brighton

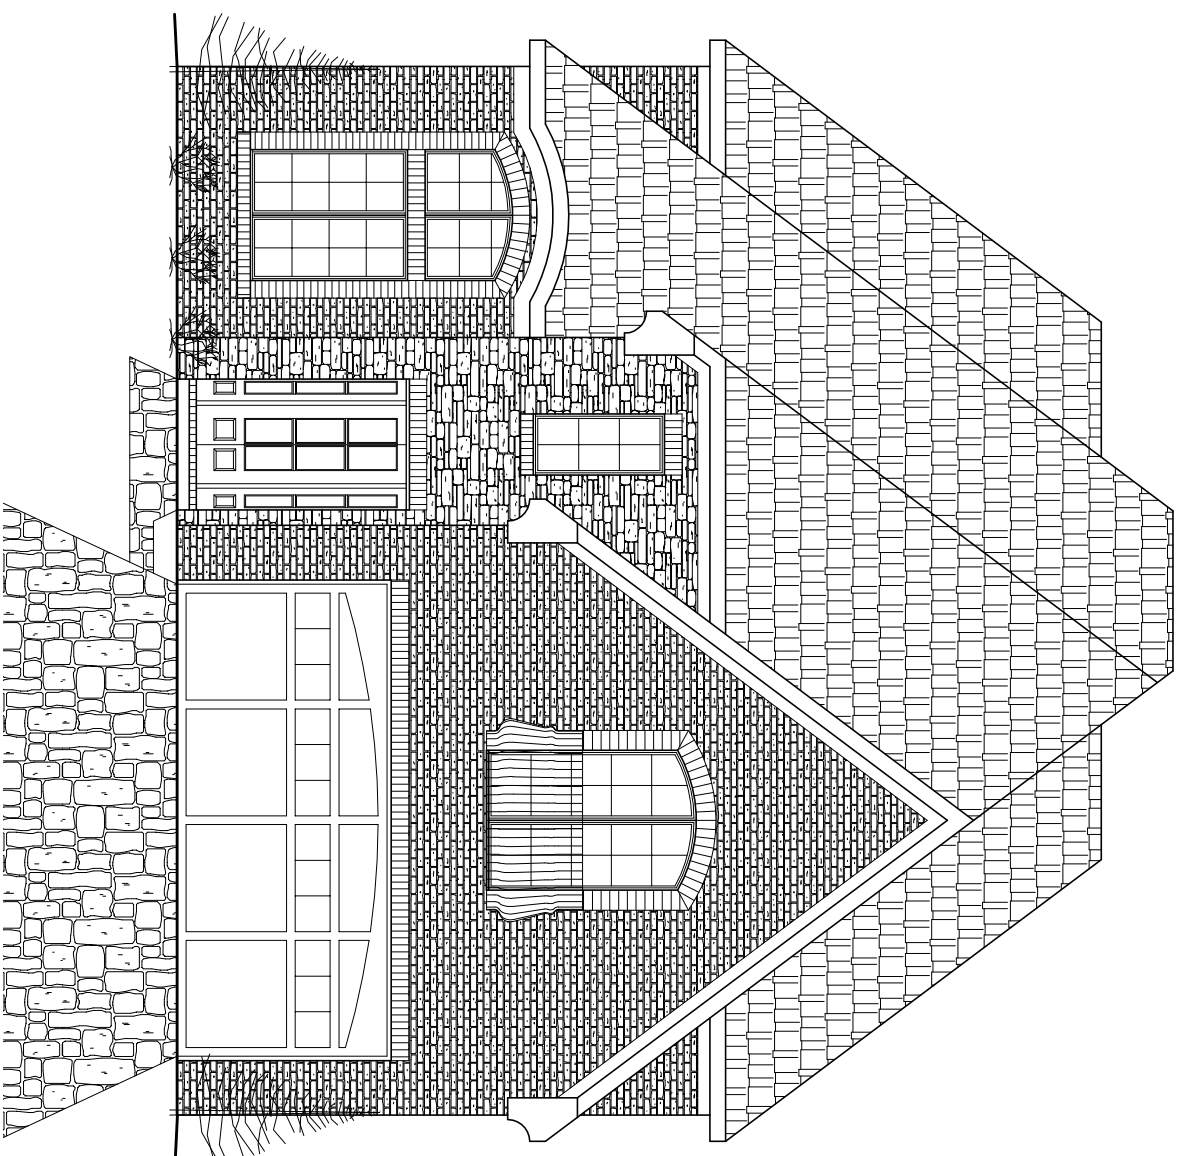


NOTE:  
THIS DESIGN BELONGS TO ERNST CONSTRUCTION CORPORATION.  
IT IS ILLEGAL TO REPRODUCE, MODIFY, OR UTILIZE IT FOR CONSTRUCTION  
WITHOUT WRITTEN PERMISSION OF ERNST CONSTRUCTION CORPORATION.


### Areas Calculations:

LOWER LEVEL	0000 SQ. FT.
MAIN LEVEL	1,929 SQ. FT.
UPPER LEVEL	1,200 SQ. FT.
BONUS	0000 SQ. FT.
TOTAL HEATED	3,129 SQ. FT.


Upper Level

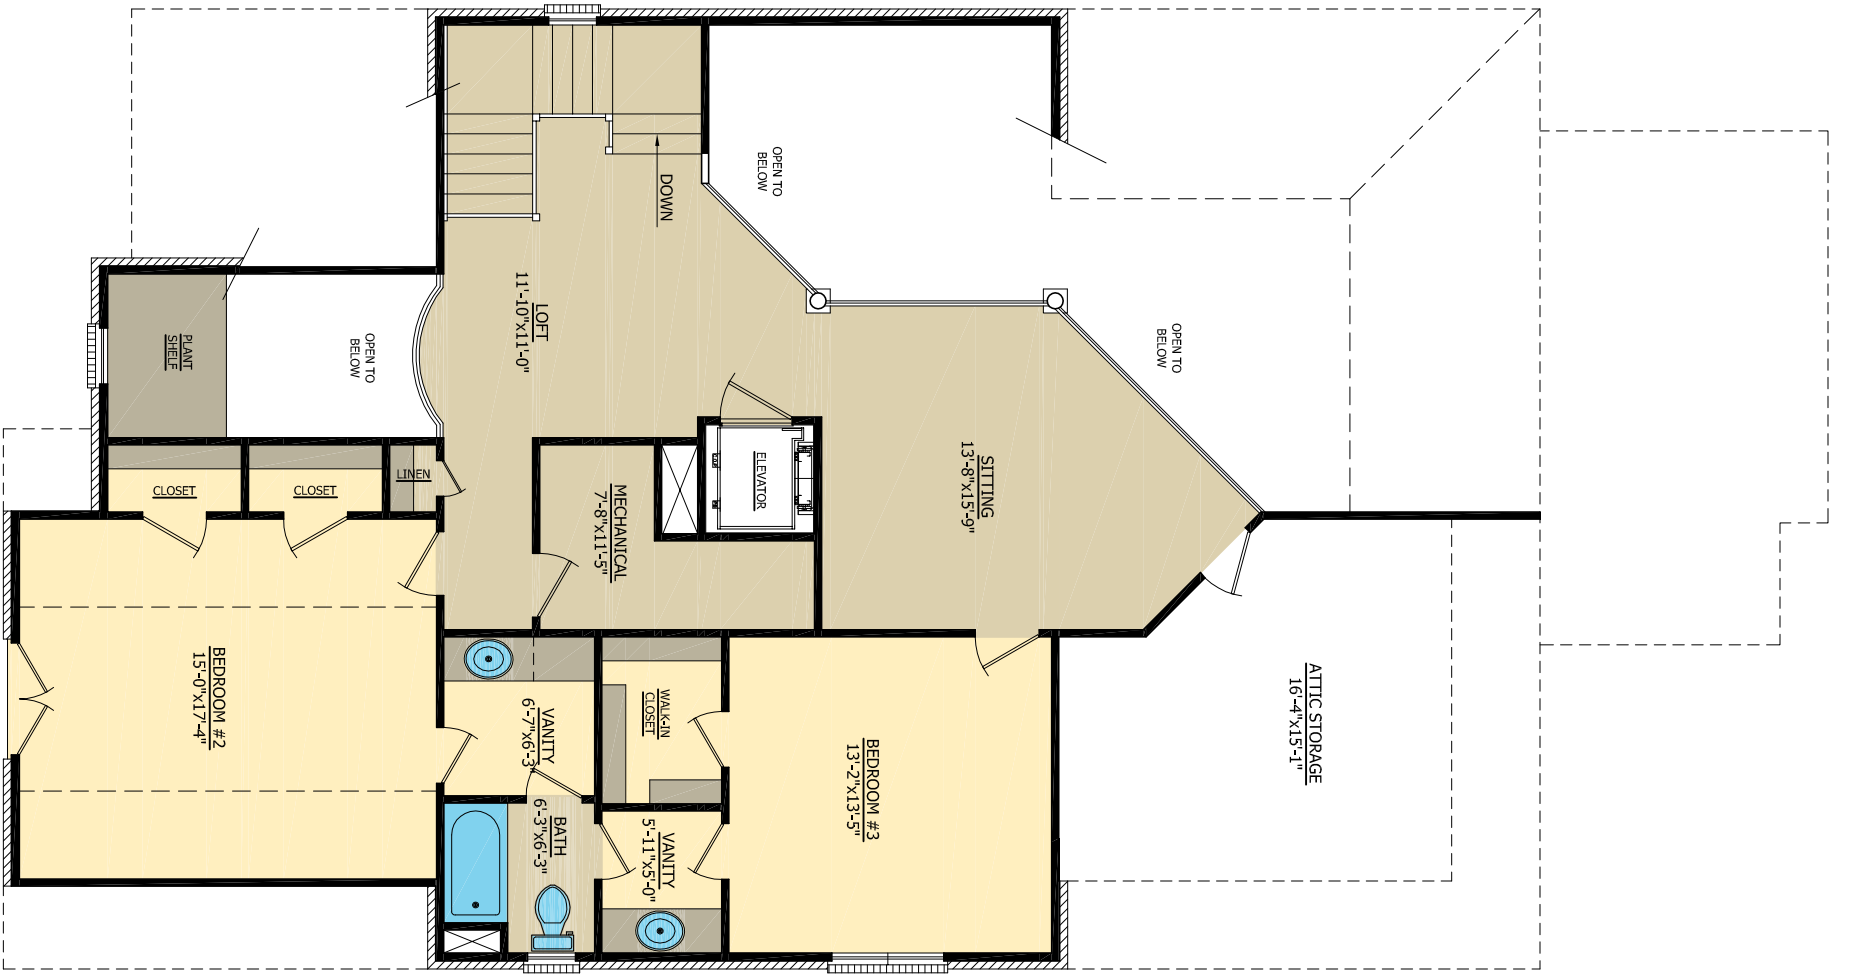

Main Level

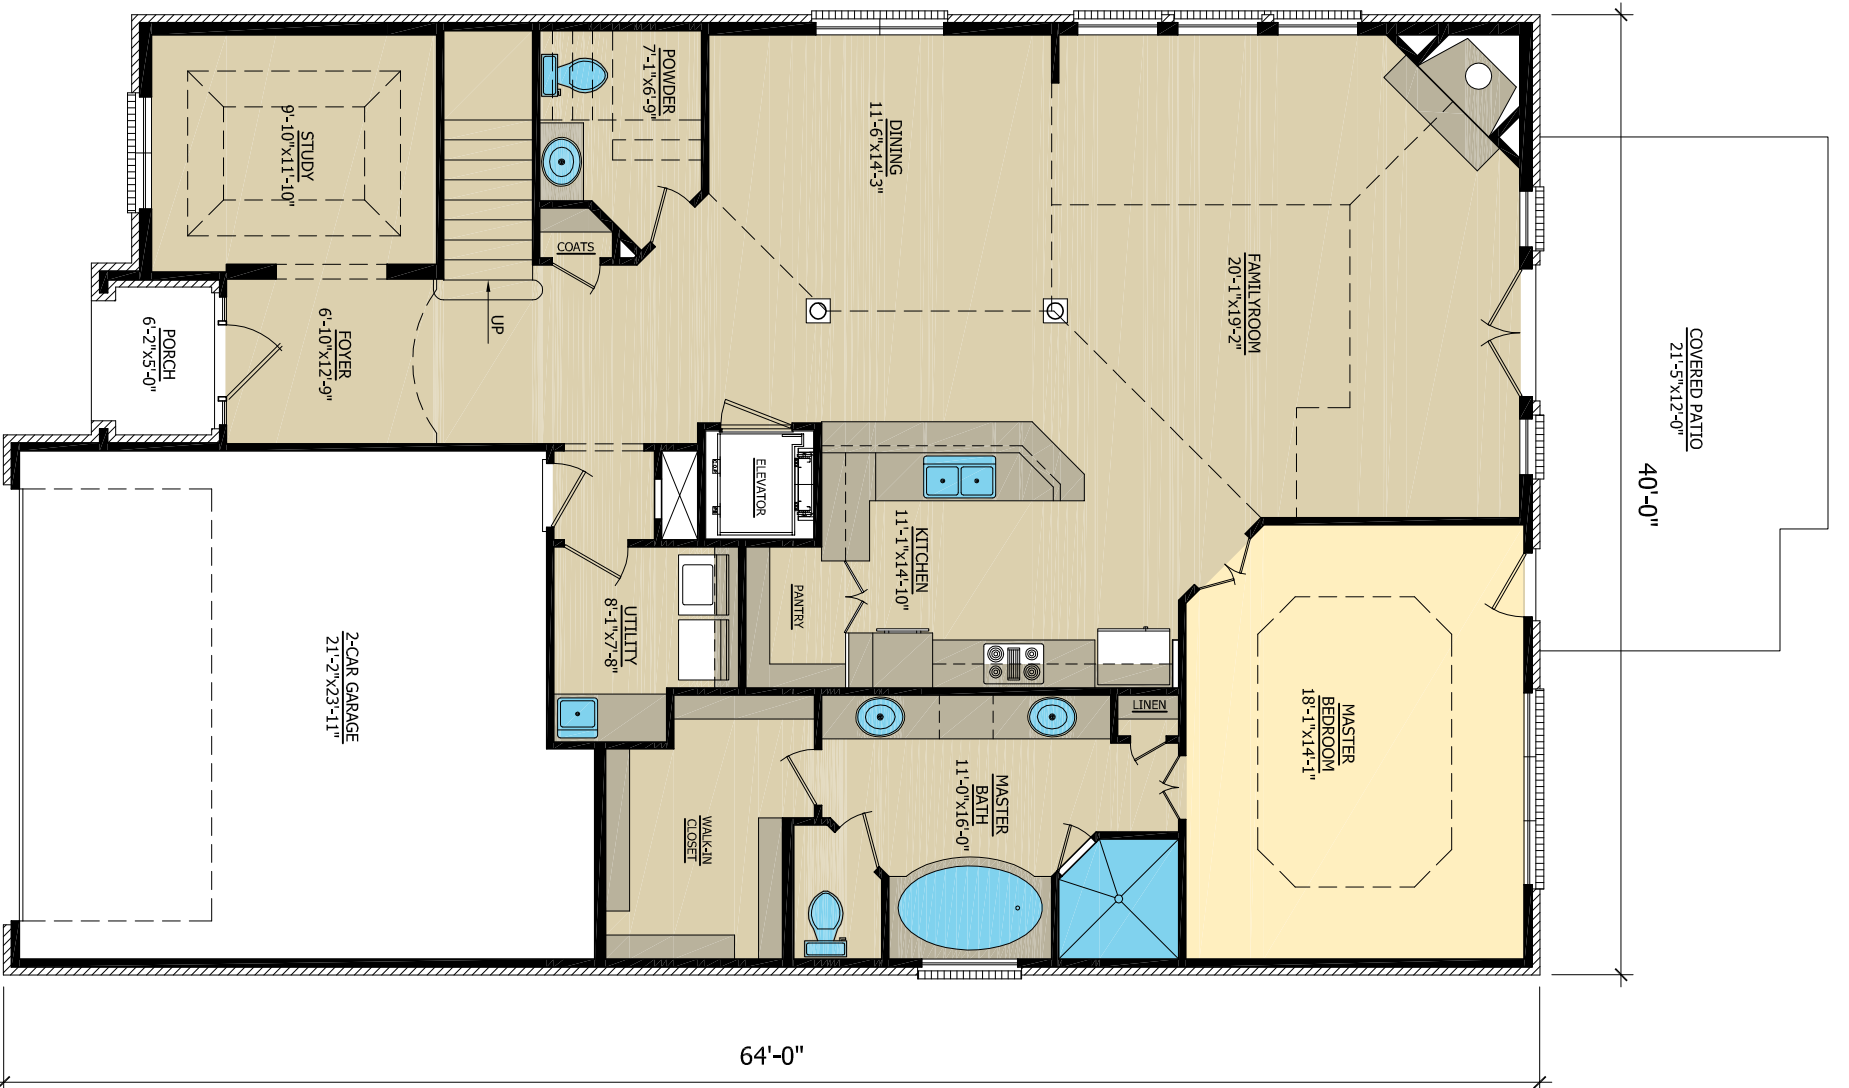

NOTE: THIS PERSON REMAINS A BRIGHT HOMES. IT IS ILLEGAL TO REPRODUCE, MIRROR, OR OTHERWISE FOR CONSTRUCTION WITHOUT WRITTEN PERMISSION OF BRIGHT HOMES.

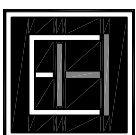

**ERNST  
HOMES**

133 Indian Lake Road, Suite 201  
Hendersonville, TN 37075  
P: 615.822.1727 F: 615.826.- 8941  
www.ernsthomes.net

Plan Name: *The Brighton*

Plan Book # **2**

NOT TO SCALE

FLOOR PLANS

SHEET NAME