




**ERNST**HOMES

133 Indian Lake Road, Suite 201  
Hendersonville, TN 37075  
P: 615.822.1727 F: 615.826.-8941  
www.ernsthomes.net

# The Bugges

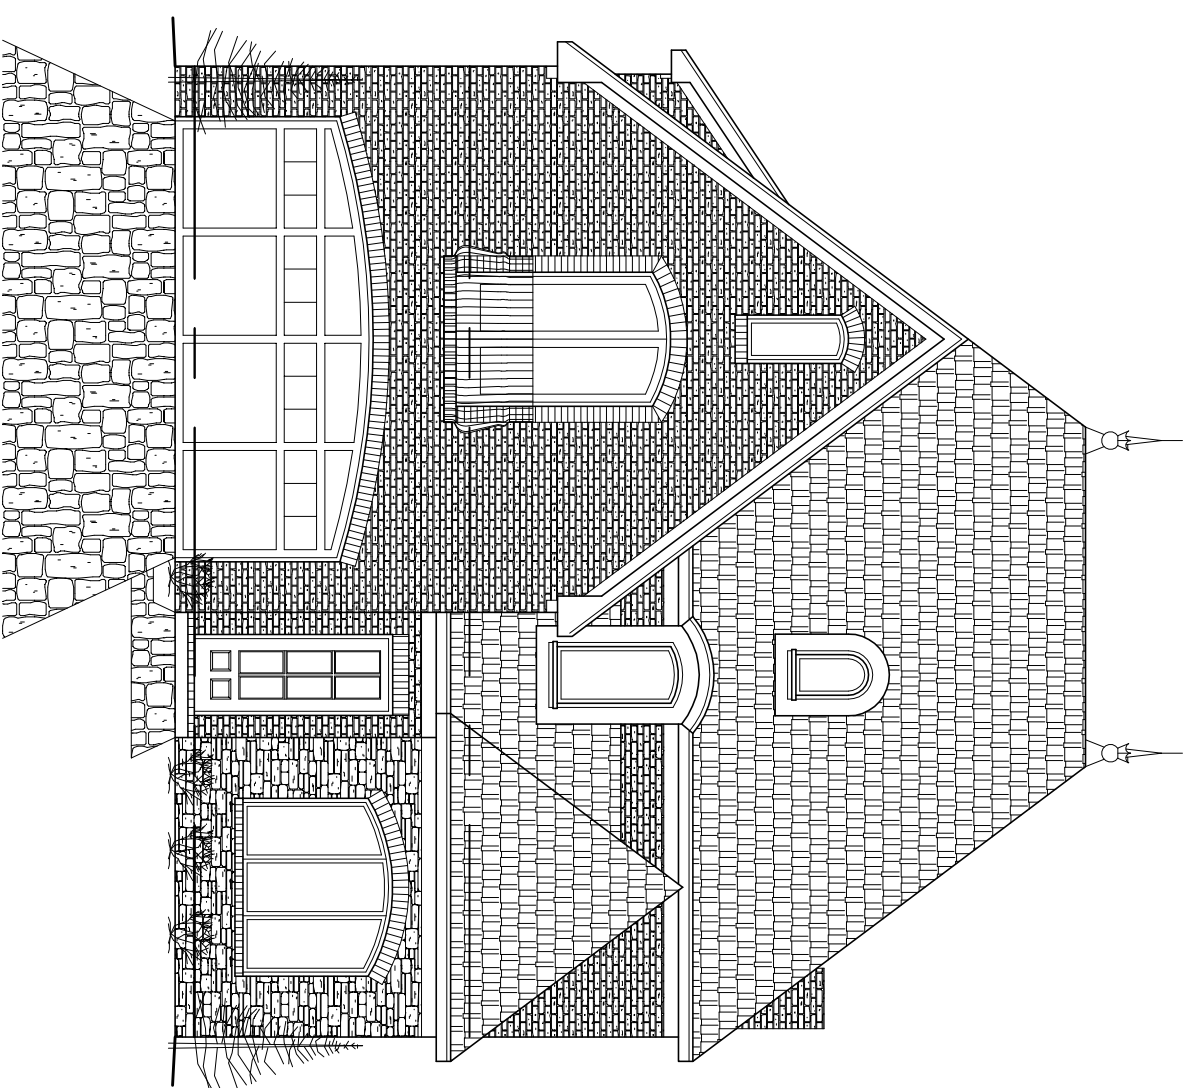


NOTE:  
THIS DESIGN BELONGS TO ERNST CONSTRUCTION CORPORATION.  
IT IS ILLEGAL TO REPRODUCE, MODIFY, OR UTILIZE IT FOR CONSTRUCTION  
WITHOUT WRITTEN PERMISSION OF ERNST CONSTRUCTION CORPORATION.


### Areas Calculations:

LOWER LEVEL	0000 sq. ft.
MAIN LEVEL	2,509 sq. ft.
SECOND LEVEL	1,191 sq. ft.
UPPER LEVEL	473 sq. ft.
TOTAL HEATED	4,173 sq. ft.


*Upper Level*

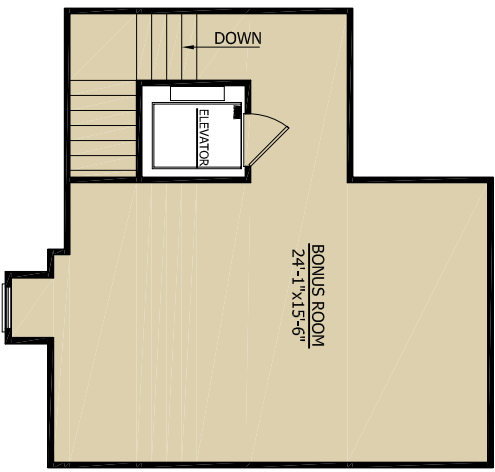

*Second Level*

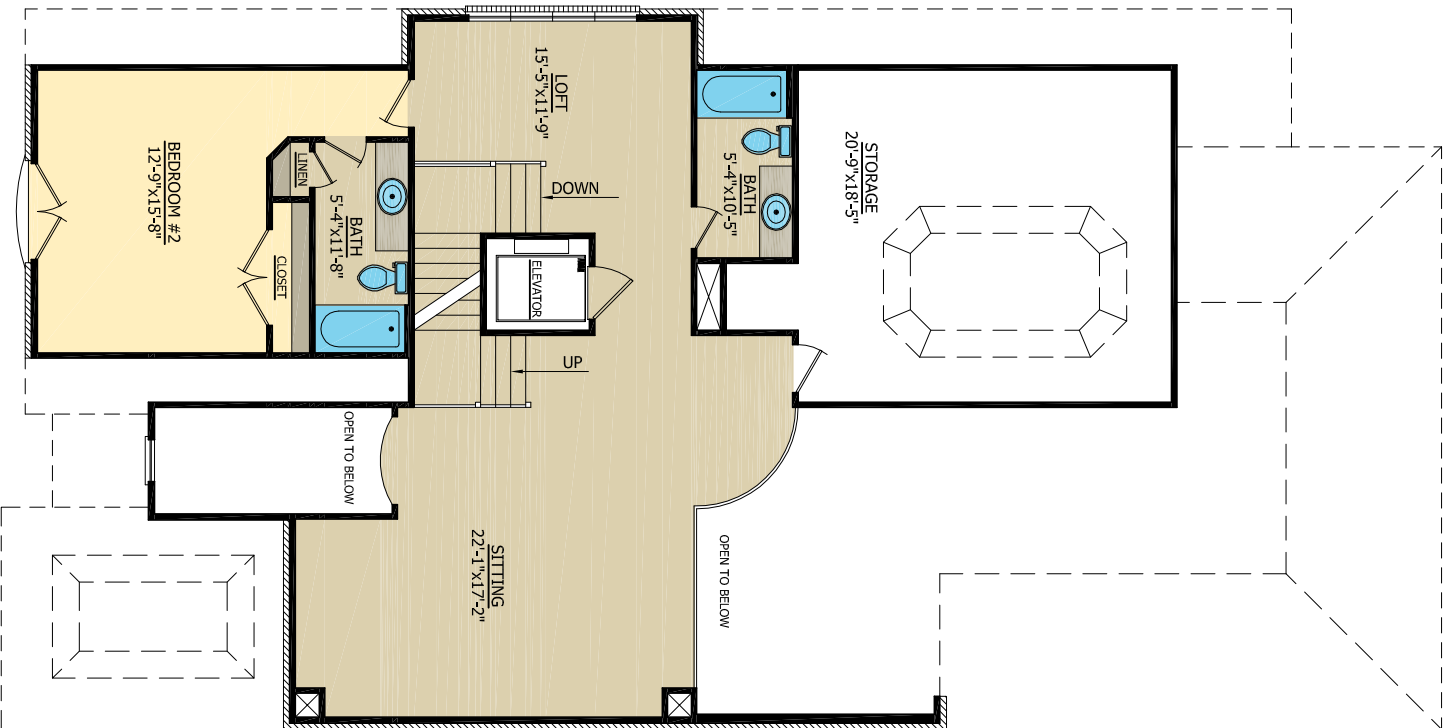


*Main Level*

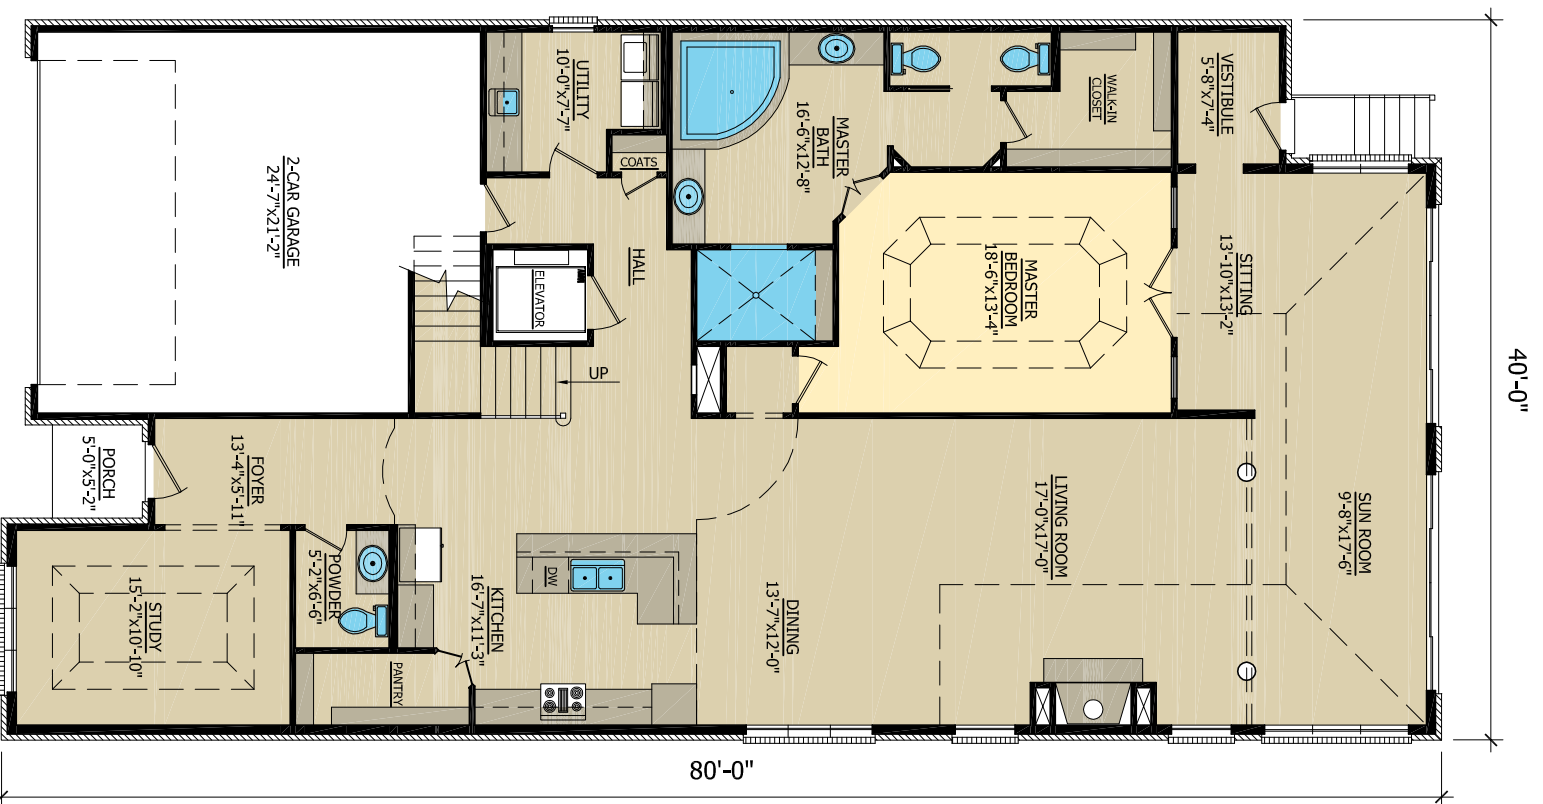

NOTE: THIS DESIGN REQUIRES 2 BRICK PILES. IT IS ILLEGAL TO REPRODUCE, MIRROR, OR UNLIT FOR CONSTRUCTION WITHOUT WRITTEN PERMISSION OF ERNST HOMES.

SHEET NAME

floor plans

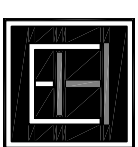

**ERNST HOMES**

133 Indian Lake Road, Suite 201  
Hendersonville, TN 37075  
P: 615.822.1727 F: 615.826.-8941  
www.ernsthomes.net

Plan Name: *The Burgess*

Plan Book # **2**

NOT TO SCALE