




ERNSTHOMES

133 Indian Lake Road, Suite 201
Hendersonville, TN 37075
P: 615.822.1727 F: 615.826.-8941
www.ernsthomes.net



The Cambridge

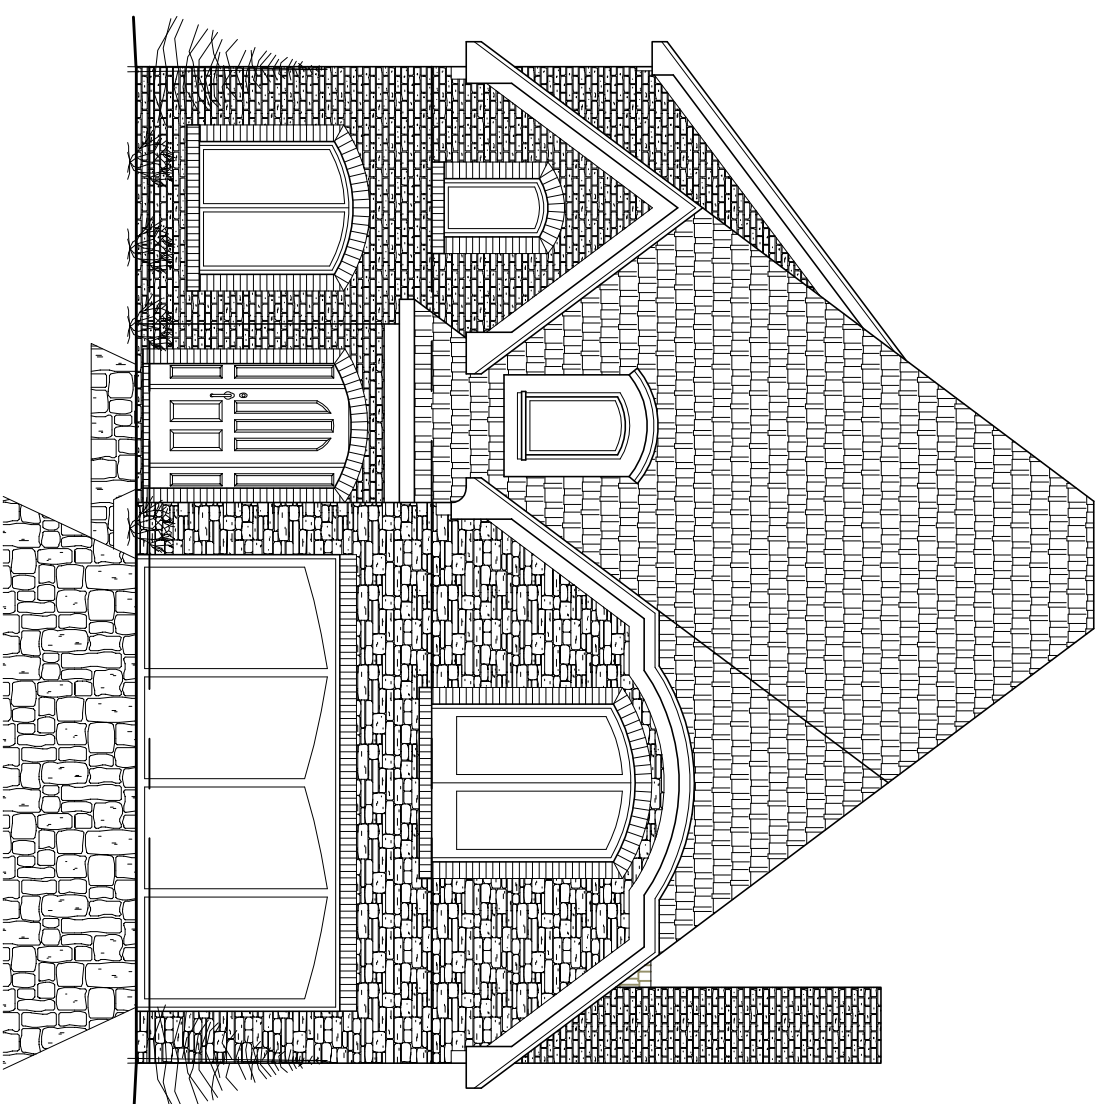

NOTE:
THIS DESIGN BELONGS TO ERNST CONSTRUCTION CORPORATION.
IT IS ILLEGAL TO REPRODUCE, MODIFY, OR UTILIZE IT FOR CONSTRUCTION
WITHOUT WRITTEN PERMISSION OF ERNST CONSTRUCTION CORPORATION.

Areas Calculations:


LOWER LEVEL	0000 sq. ft.
MAIN LEVEL	2,442 sq. ft.
UPPER LEVEL	1,213 sq. ft.
BONUS	0000 sq. ft.
TOTAL HEATED	3,655 sq. ft.

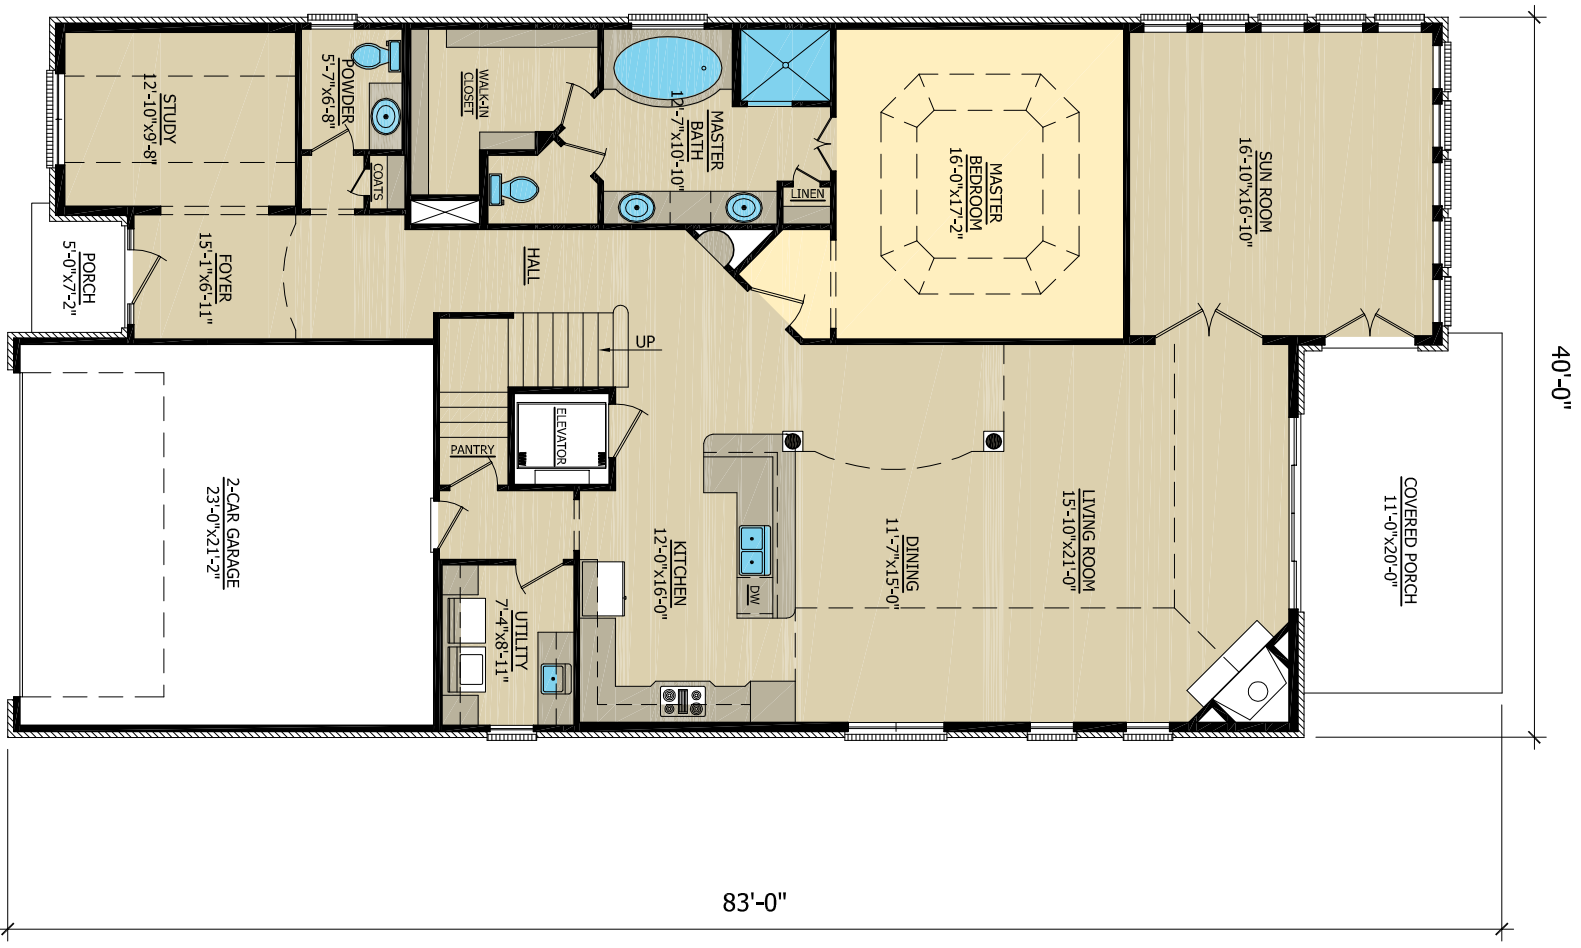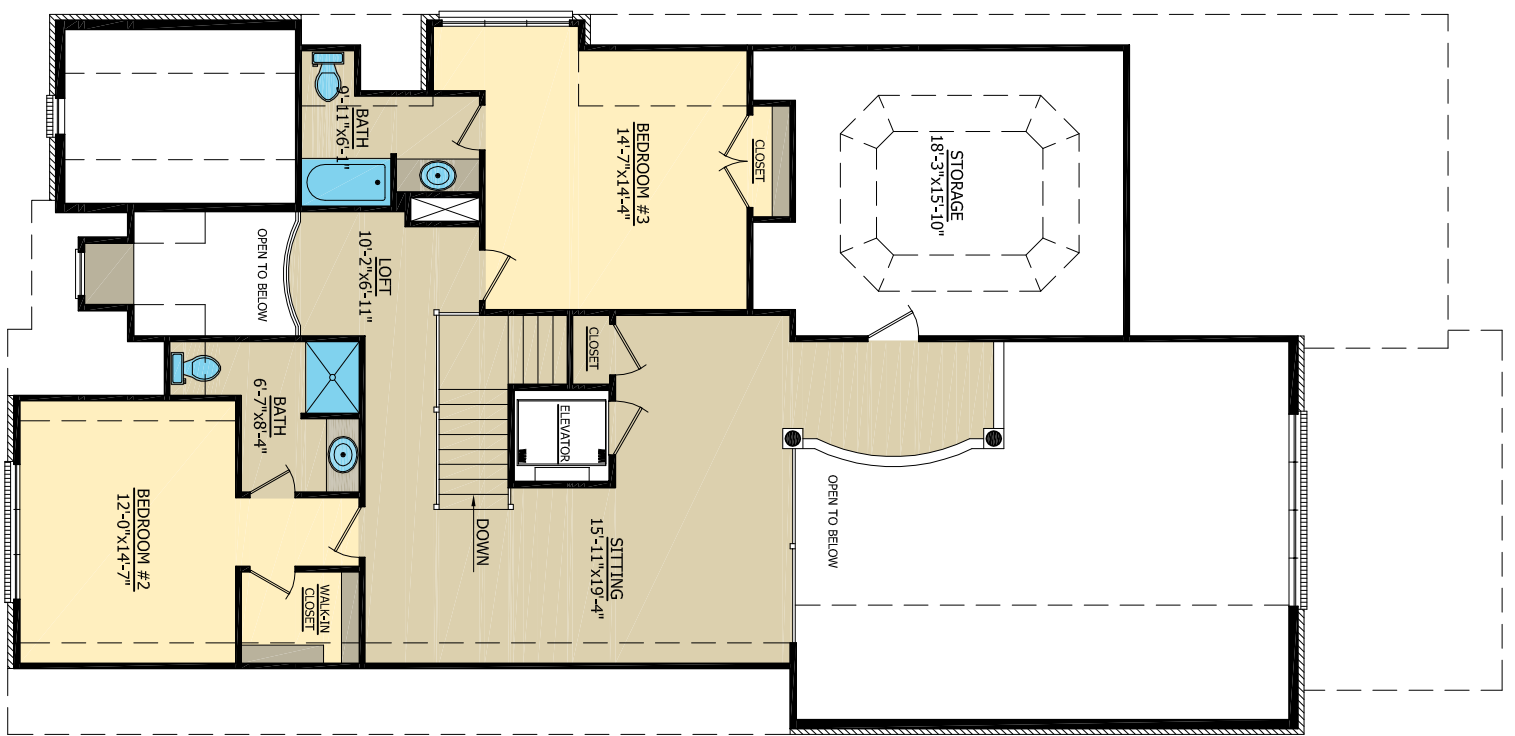

NOTE:
THIS PERSON REMAINS RESPONSIBLE FOR OBTAINING ALL NECESSARY PERMITS AND APPROVALS FOR CONSTRUCTION.
IT IS ILLEGAL TO REPRODUCE, MIRROR, OR OTHERWISE USE ANY PART OF THIS FLOOR PLAN WITHOUT WRITTEN PERMISSION OF ERNST HOMES.

SHEET NAME

FLOOR PLANS

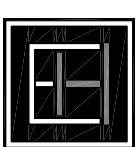

ERNST HOMES

133 Indian Lake Road, Suite 201
Hendersonville, TN 37075
P: 615.822.1727 F: 615.826.- 8941
www.ernsthomes.net

Plan Name: The Cambridge

Plan Book # 2

NOT TO SCALE