




**ERNST**HOMES

133 Indian Lake Road, Suite 201  
Hendersonville, TN 37075  
P: 615.822.1727 F: 615.826.-8941  
www.ernsthomes.net



# The Everett

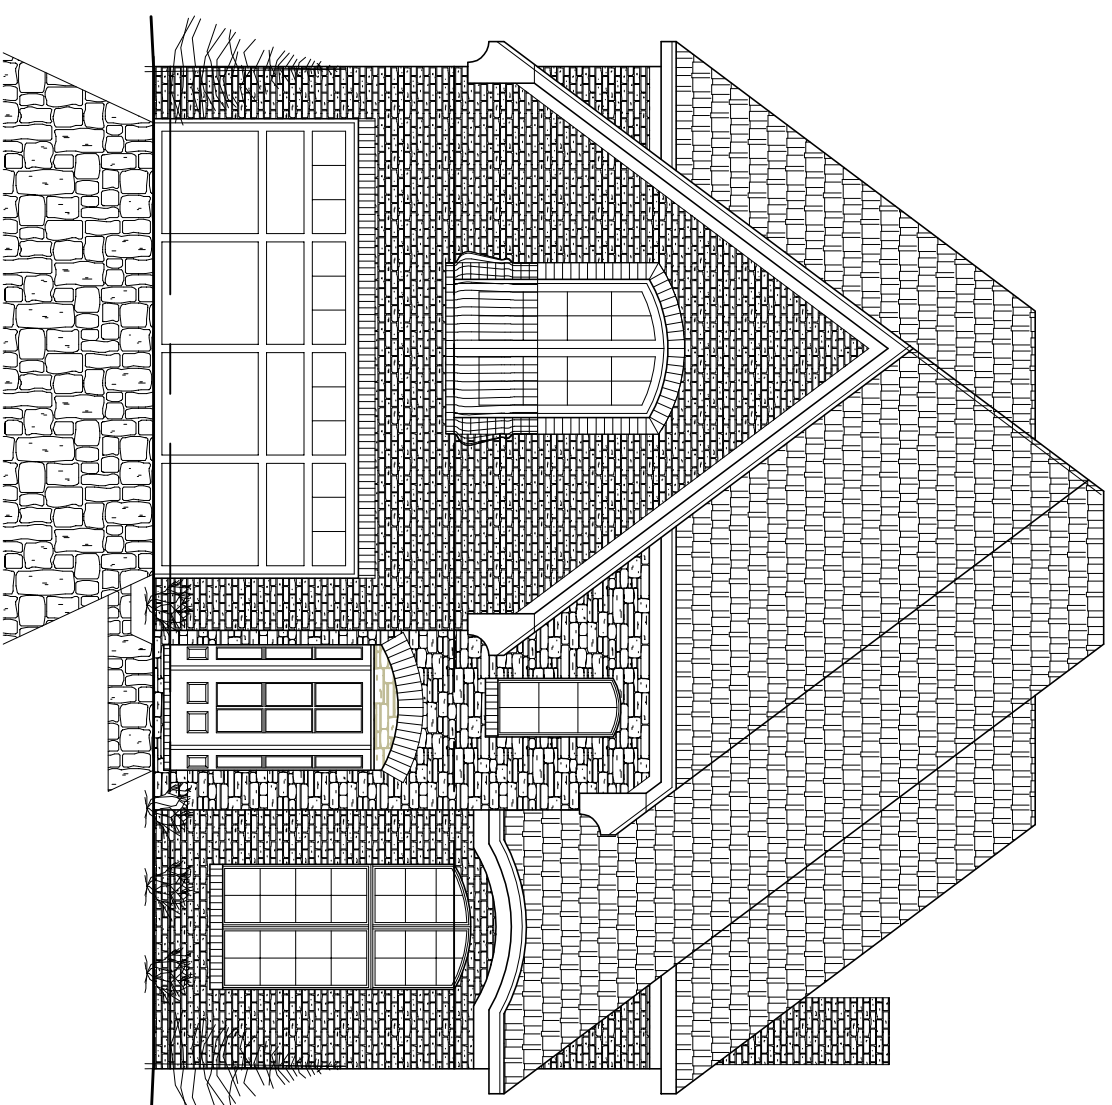

NOTE:  
THIS DESIGN BELONGS TO ERNST CONSTRUCTION CORPORATION.  
IT IS ILLEGAL TO REPRODUCE, MODIFY, OR UTILIZE IT FOR CONSTRUCTION  
WITHOUT WRITTEN PERMISSION OF ERNST CONSTRUCTION CORPORATION.

### Areas Calculations:

LOWER LEVEL	0000 sq. ft.
MAIN LEVEL	2,223 sq. ft.
UPPER LEVEL	1,155 sq. ft.
BONUS	0000 sq. ft.
TOTAL HEATED	3,378 sq. ft.

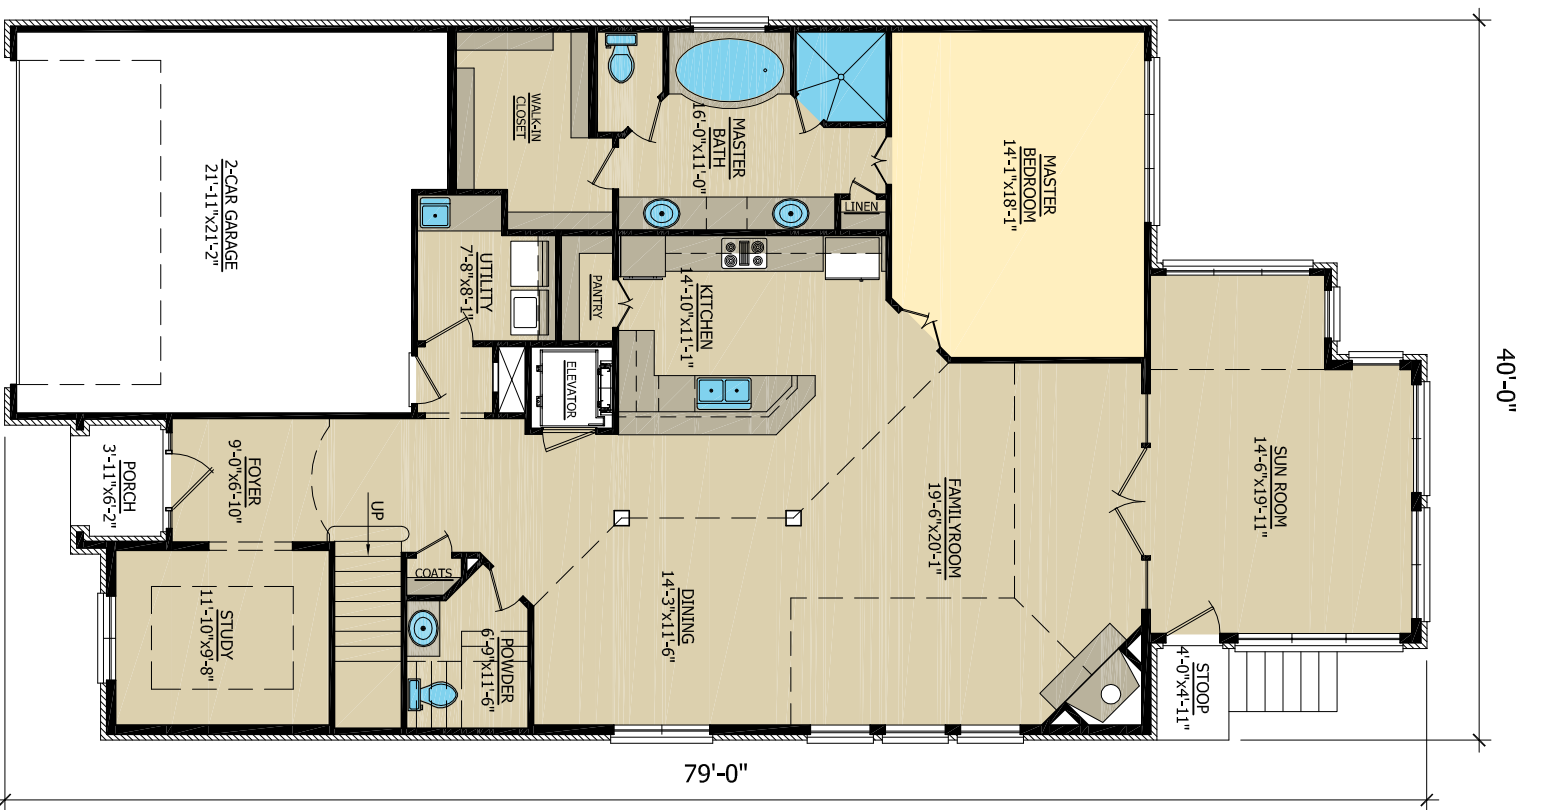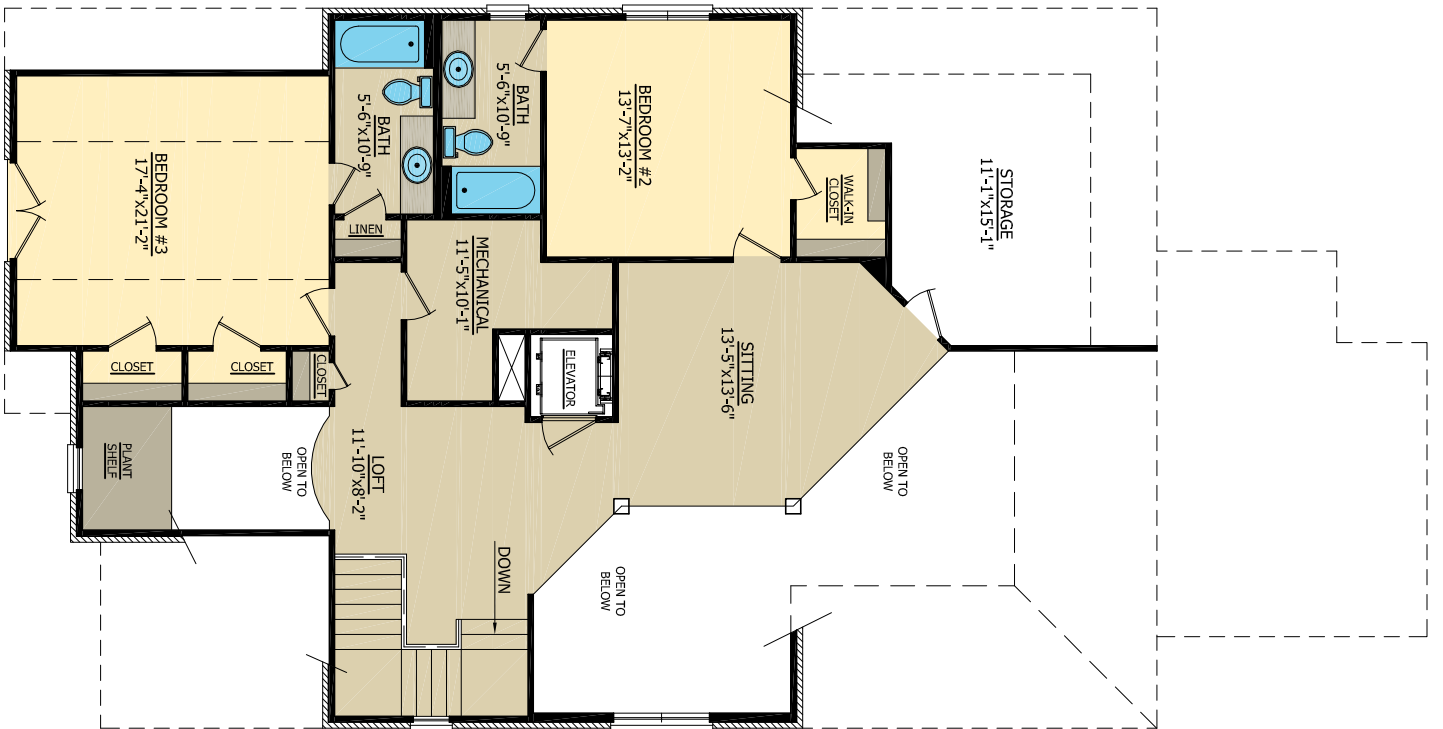

NOTE:  
 THIS PERSON REMAINS RESPONSIBLE FOR OBTAINING ALL NECESSARY PERMITS AND APPROVALS FOR CONSTRUCTION.  
 IT IS ILLEGAL TO REPRODUCE, MIRROR, OR OTHERWISE USE ANY PART OF THIS FLOOR PLAN WITHOUT WRITTEN PERMISSION OF ERNST HOMES.



**ERNST HOMES**

133 Indian Lake Road, Suite 201  
 Hendersonville, TN 37075  
 P: 615.822.1727 F: 615.826.-8941  
 www.ernsthomes.net

Plan Name: *The Everett*

Plan Book # 2

NOT TO SCALE

SHEET NAME

FLOOR PLANS