


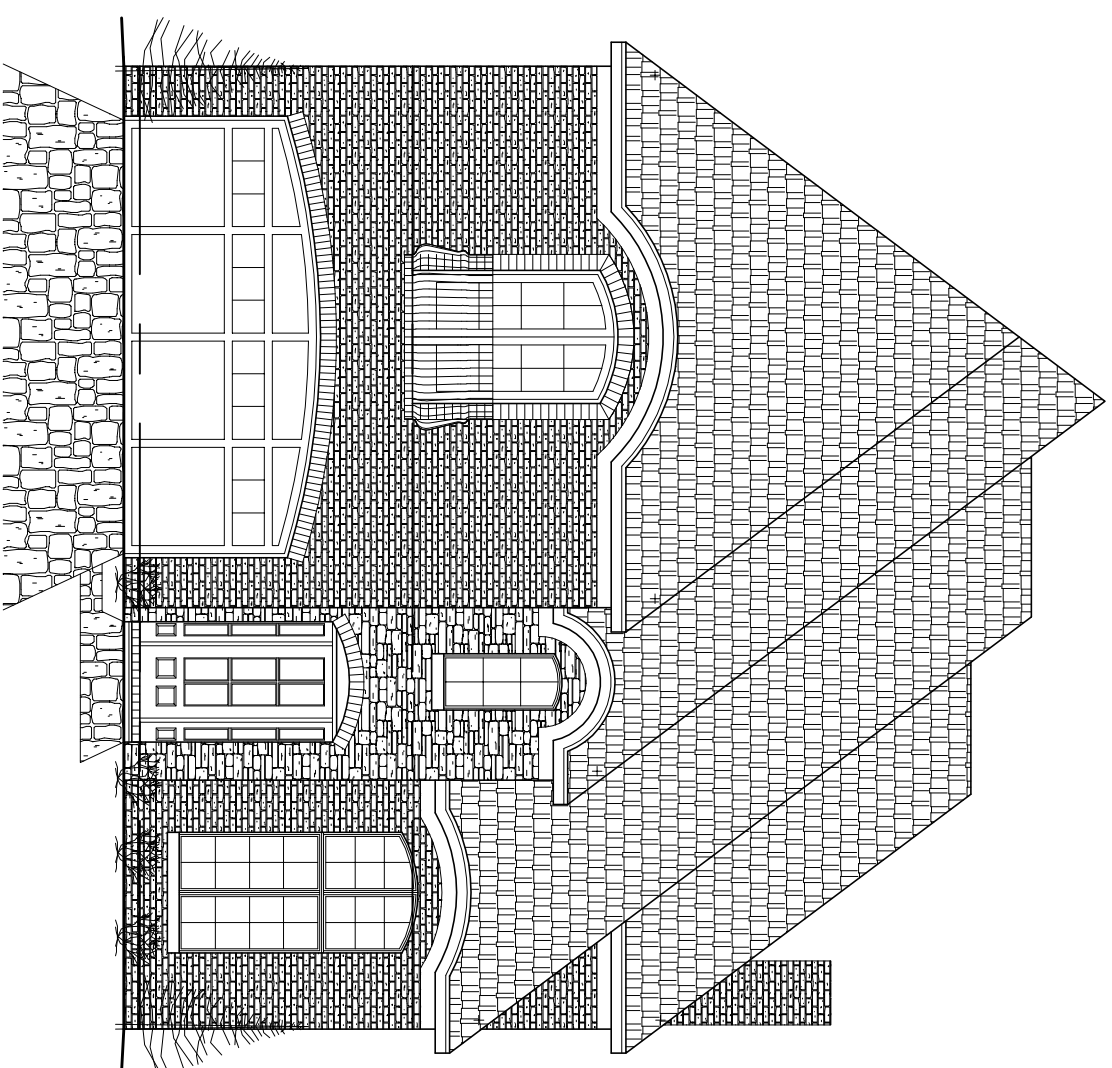

ERNSTHOMES

133 Indian Lake Road, Suite 201
Hendersonville, TN 37075
P: 615.822.1727 F: 615.826.-8941
www.ernsthomes.net


The Fairway



NOTE:
THIS DESIGN BELONGS TO ERNST CONSTRUCTION CORPORATION.
IT IS ILLEGAL TO REPRODUCE, MODIFY, OR UTILIZE IT FOR CONSTRUCTION
WITHOUT WRITTEN PERMISSION OF ERNST CONSTRUCTION CORPORATION.

Areas Calculations:

LOWER LEVEL	0000 sq. ft.
MAIN LEVEL	1,927 sq. ft.
UPPER LEVEL	1,303 sq. ft.
BONUS	0000 sq. ft.
TOTAL HEATED	3,230 sq. ft.

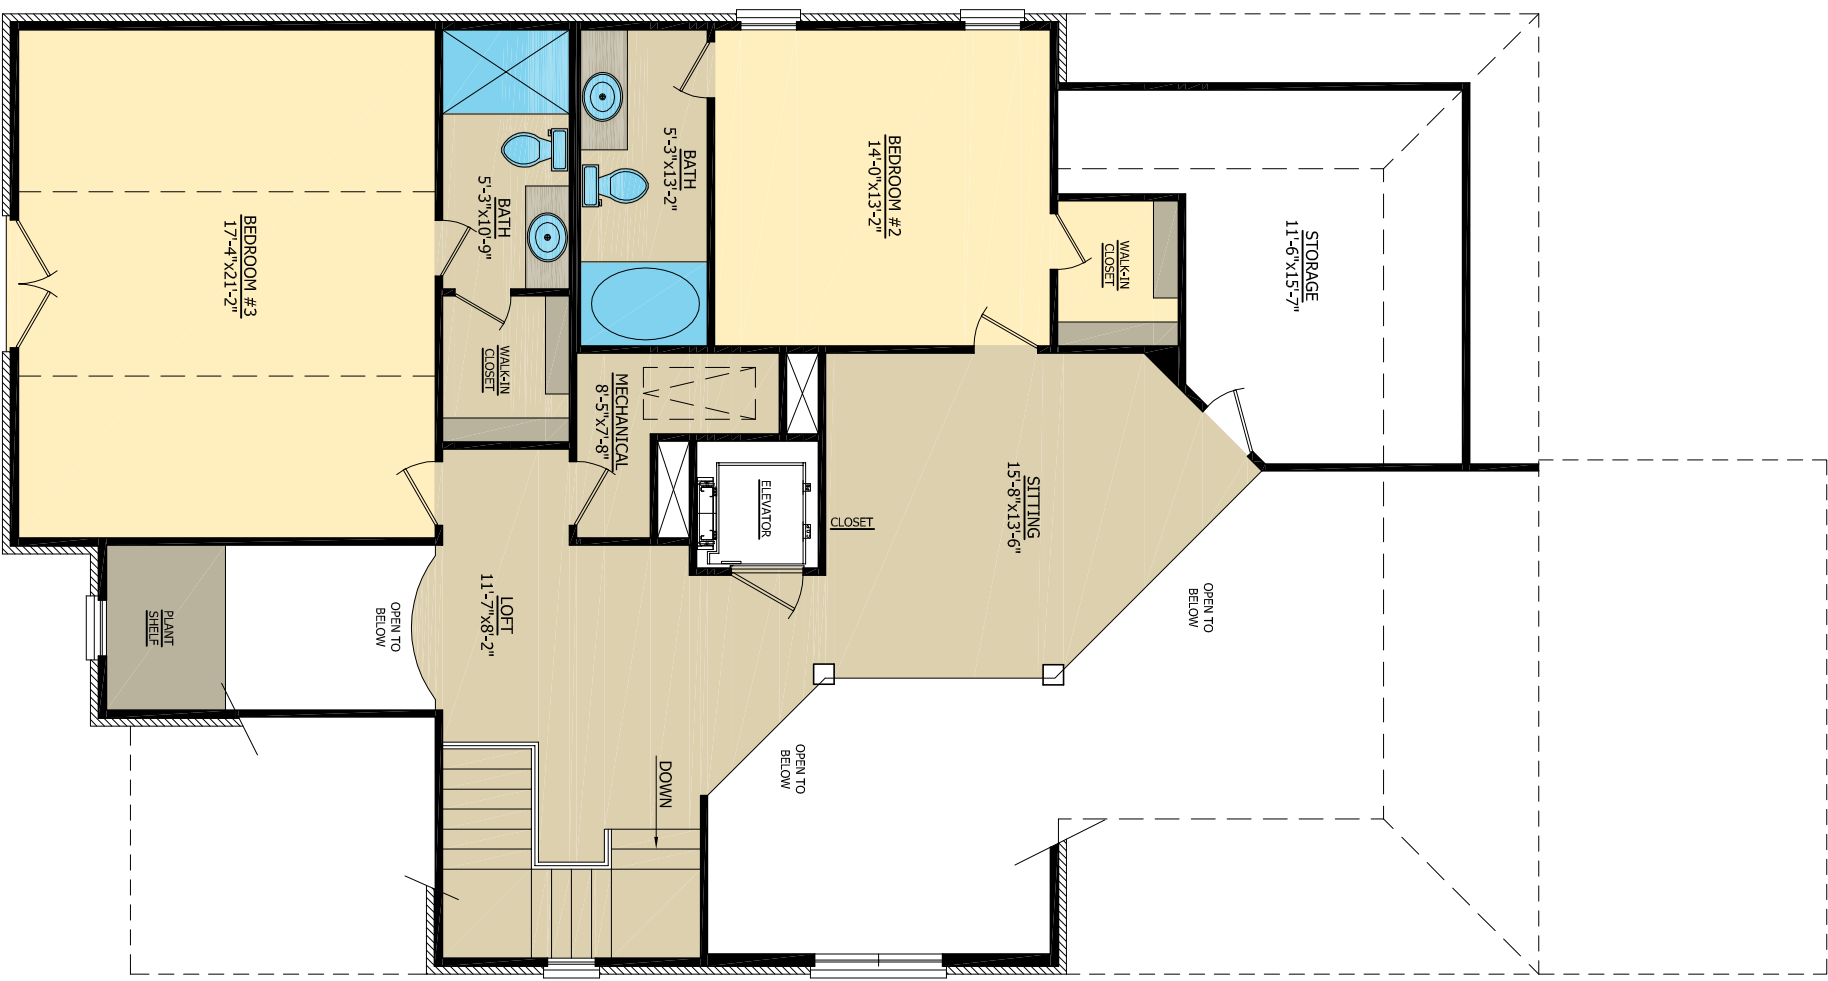

NOTE: THIS DESIGN REQUIRES A BRIGHT HOME. IT IS ILLEGAL TO REPRODUCE, MIRROR, OR UNLETT FOR CONSTRUCTION WITHOUT WRITTEN PERMISSION OF BRIGHT HOMES.

SHEET NAME



ERNST HOMES

133 Indian Lake Road, Suite 201
 Hendersonville, TN 37075
 P: 615.822.1727 F: 615.826.-8941
 www.ernsthomes.net

Plan Name: *The Fairway*

Plan Book # 2

NOT TO SCALE

FLOOR PLANS