




ERNSTHOMES

133 Indian Lake Road, Suite 201
Hendersonville, TN 37075
P: 615.822.1727 F: 615.826.-8941
www.ernsthomes.net


The Kingston

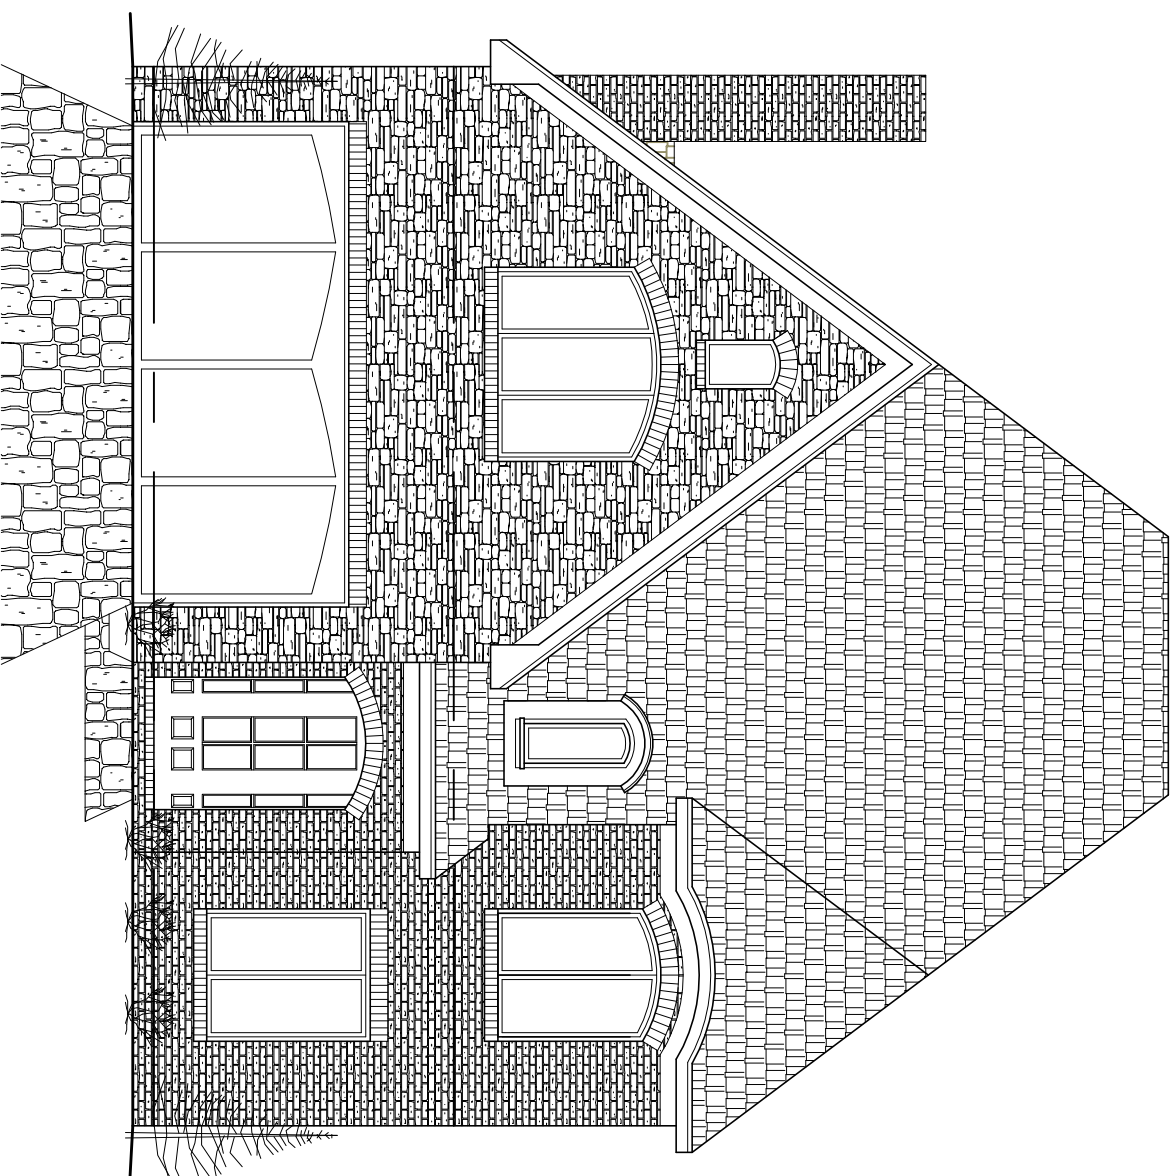

NOTE:
THIS DESIGN BELONGS TO ERNST CONSTRUCTION CORPORATION.
IT IS ILLEGAL TO REPRODUCE, MODIFY, OR UTILIZE IT FOR CONSTRUCTION
WITHOUT WRITTEN PERMISSION OF ERNST CONSTRUCTION CORPORATION.

Areas Calculations:

LOWER LEVEL	0000 sq. ft.
MAIN LEVEL	2,167 sq. ft.
UPPER LEVEL	1,191 sq. ft.
BONUS	000 sq. ft.
TOTAL HEATED	3,358 sq. ft.

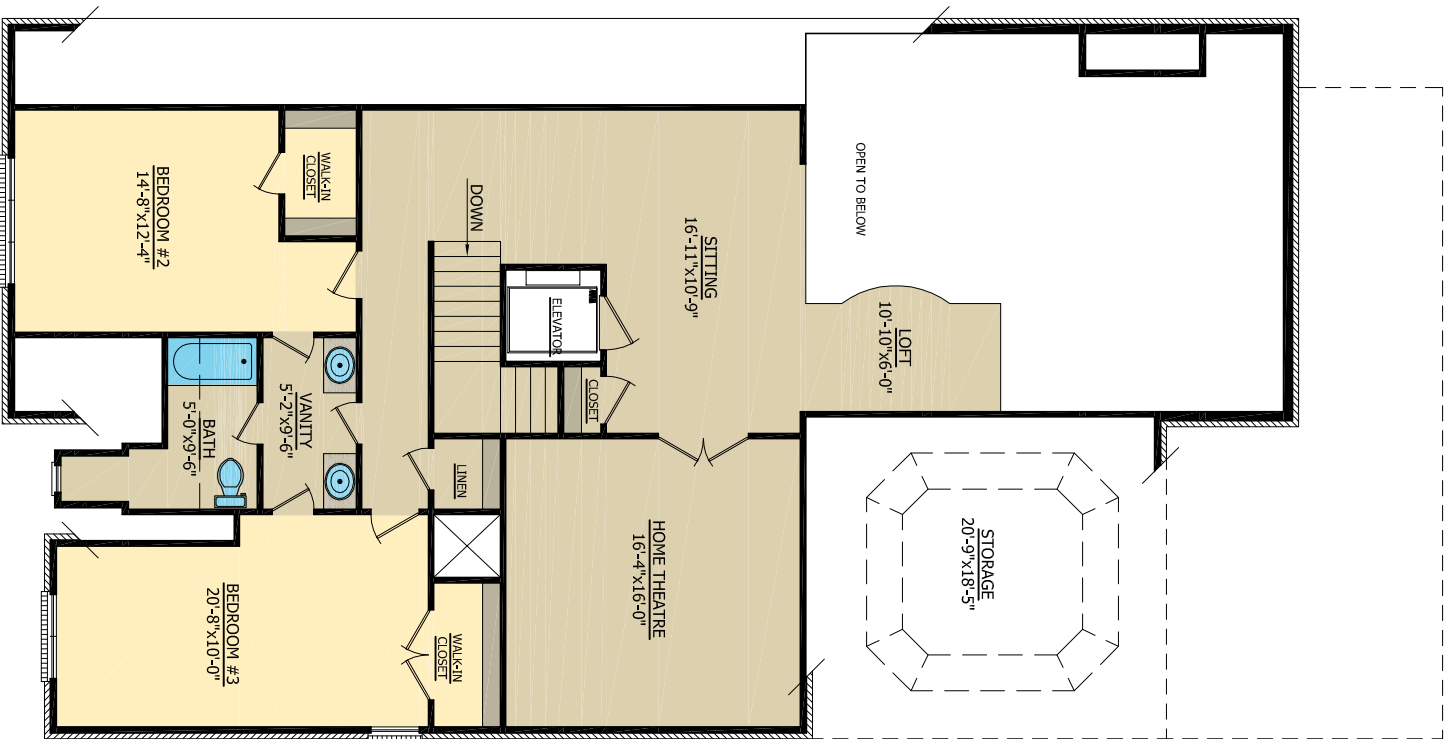


Upper Level



Main Level

NOTE: THIS PERSON REMAINS A BUILT HOME. IT IS ILLEGAL TO REPRODUCE, MIRROR, OR UNLETT FOR CONSTRUCTION WITHOUT WRITTEN PERMISSION OF ERNST HOMES.

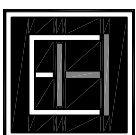

ERNST HOMES

133 Indian Lake Road, Suite 201
Hendersonville, TN 37075
P: 615.822.1727 F: 615.826.- 8941
www.ernsthomes.net

Plan Name: The Kingston

Plan Book # 2

NOT TO SCALE

SHEET NAME
FLOOR PLANS