




**ERNST**HOMES

133 Indian Lake Road, Suite 201  
Hendersonville, TN 37075  
P: 615.822.1727 F: 615.826.-8941  
www.ernsthomes.net


# The Wetherby

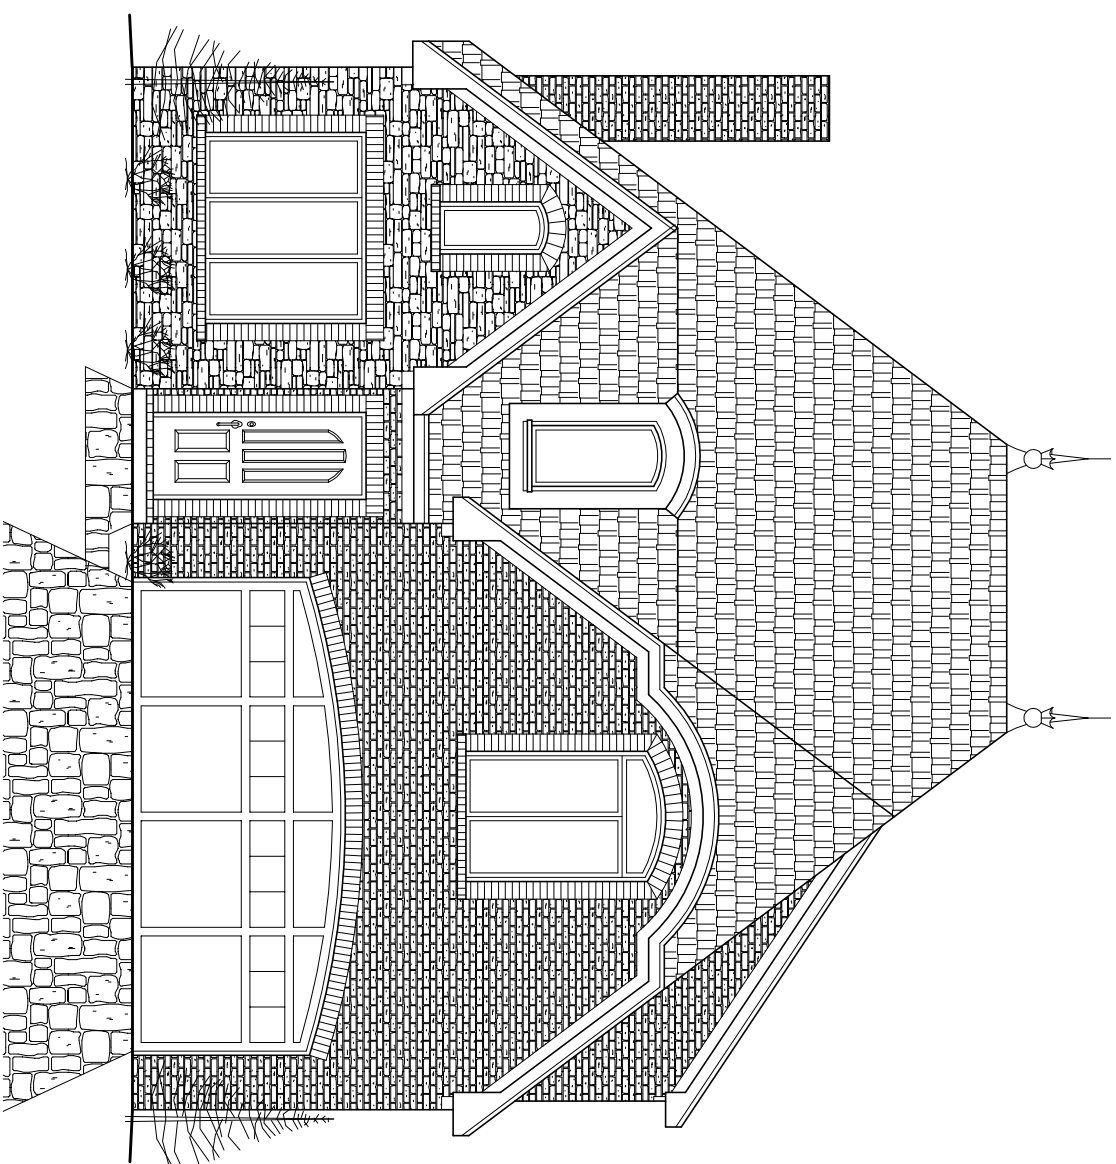


NOTE:  
THIS DESIGN BELONGS TO ERNST CONSTRUCTION CORPORATION.  
IT IS ILLEGAL TO REPRODUCE, MODIFY, OR UTILIZE IT FOR CONSTRUCTION  
WITHOUT WRITTEN PERMISSION OF ERNST CONSTRUCTION CORPORATION.

### Areas Calculations:

LOWER LEVEL	0000 sq. ft.
MAIN LEVEL	2,115 sq. ft.
UPPER LEVEL	944 sq. ft.
BONUS	0000 sq. ft.
TOTAL HEATED	3,059 sq. ft.

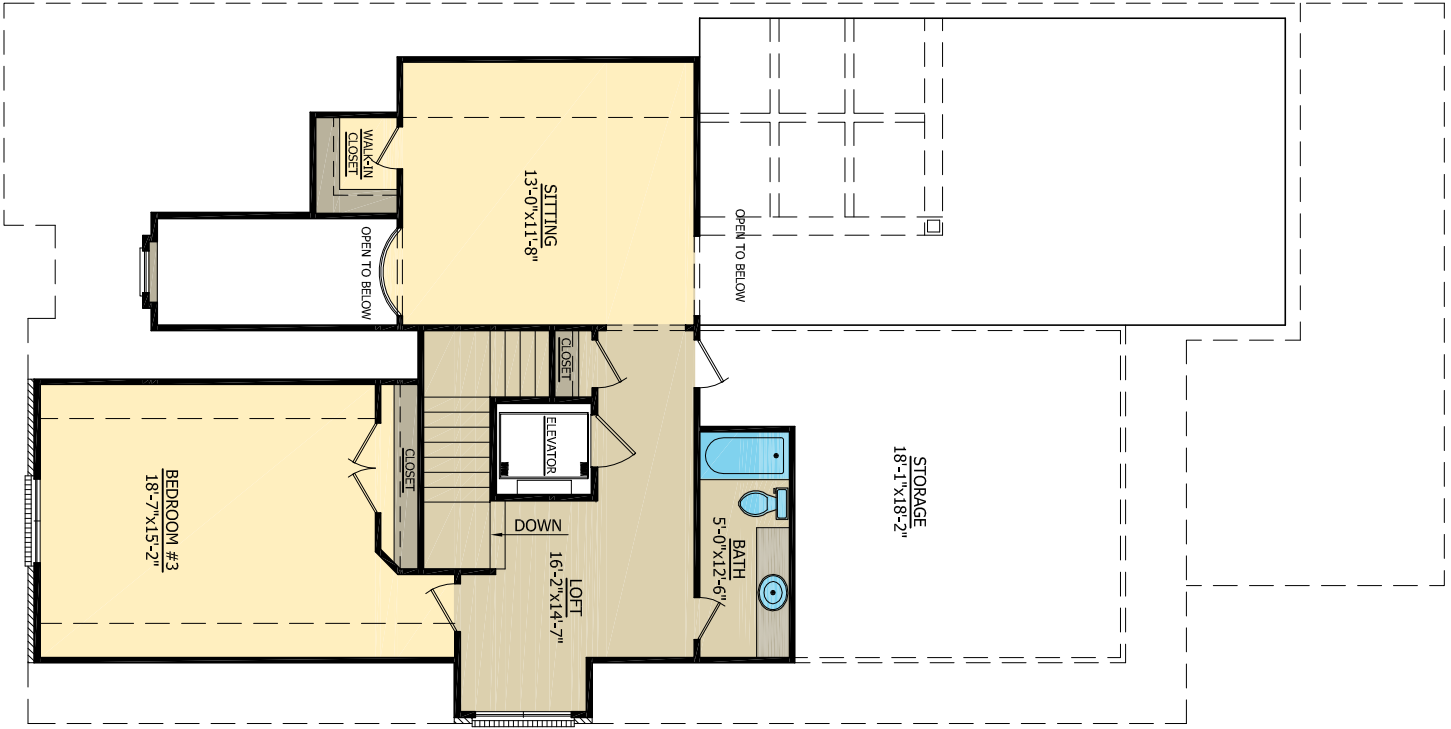


Upper Level

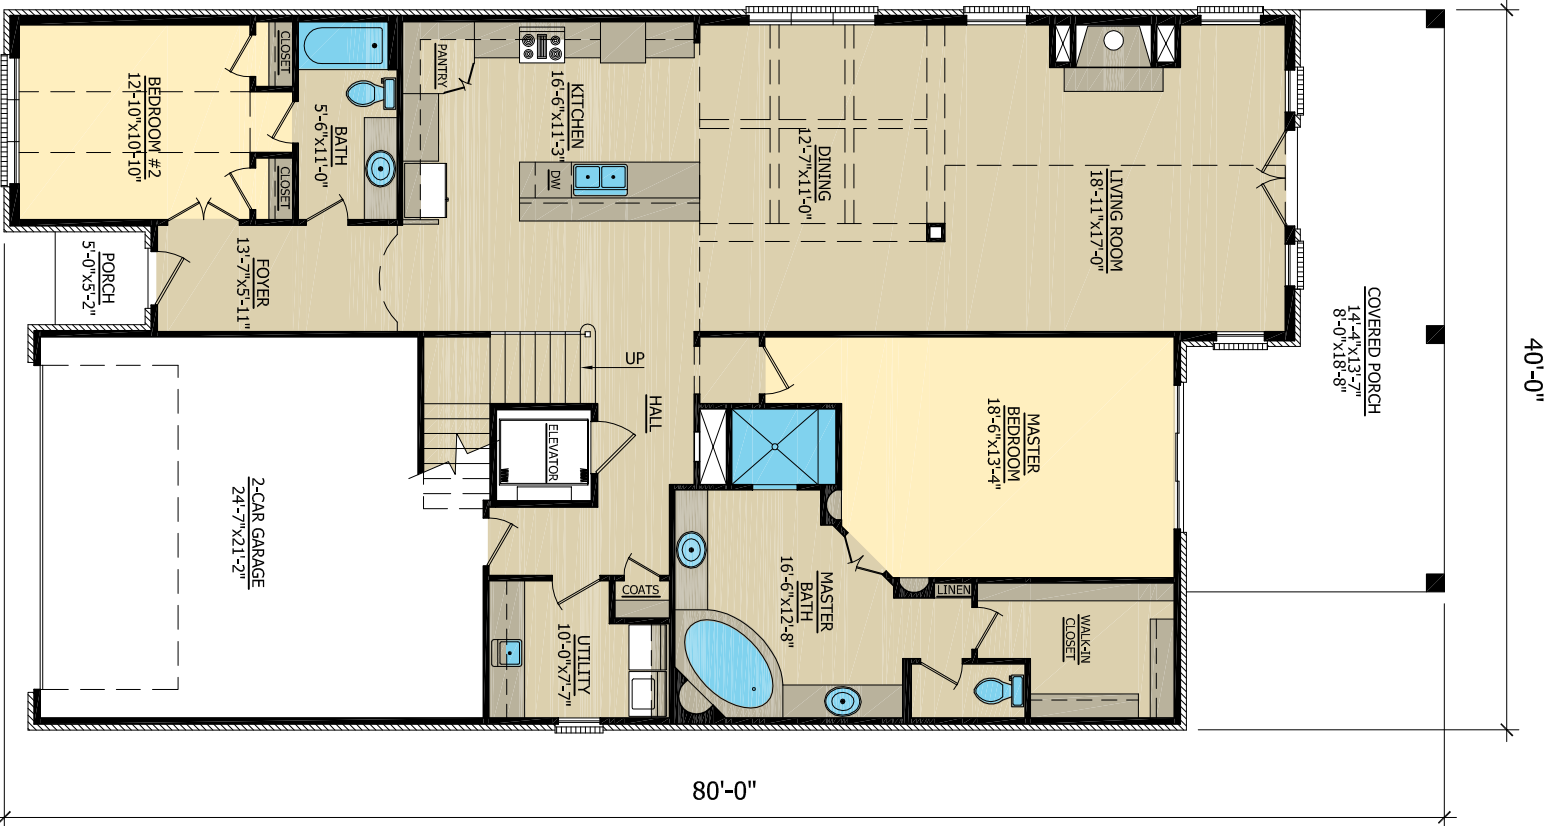

Main Level

NOTE:  
THIS PERSON REMAINS A BUILT HOME.  
IT IS ILLEGAL TO REPRODUCE, MIRROR, OR UNLETT FOR CONSTRUCTION  
WITHOUT WRITTEN PERMISSION OF ERNST HOMES.

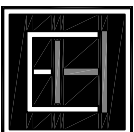

**ERNST  
HOMES**

133 Indian Lake Road, Suite 201  
Hendersonville, TN 37075  
P: 615.822.1727 F: 615.826.- 8941  
www.ernsthomes.net

Plan Name: *The Wetherby*

Plan Book # **2**

NOT TO SCALE

FLOOR PLANS

SHEET NAME